




OSNOVA - PROIZVODNI DEO

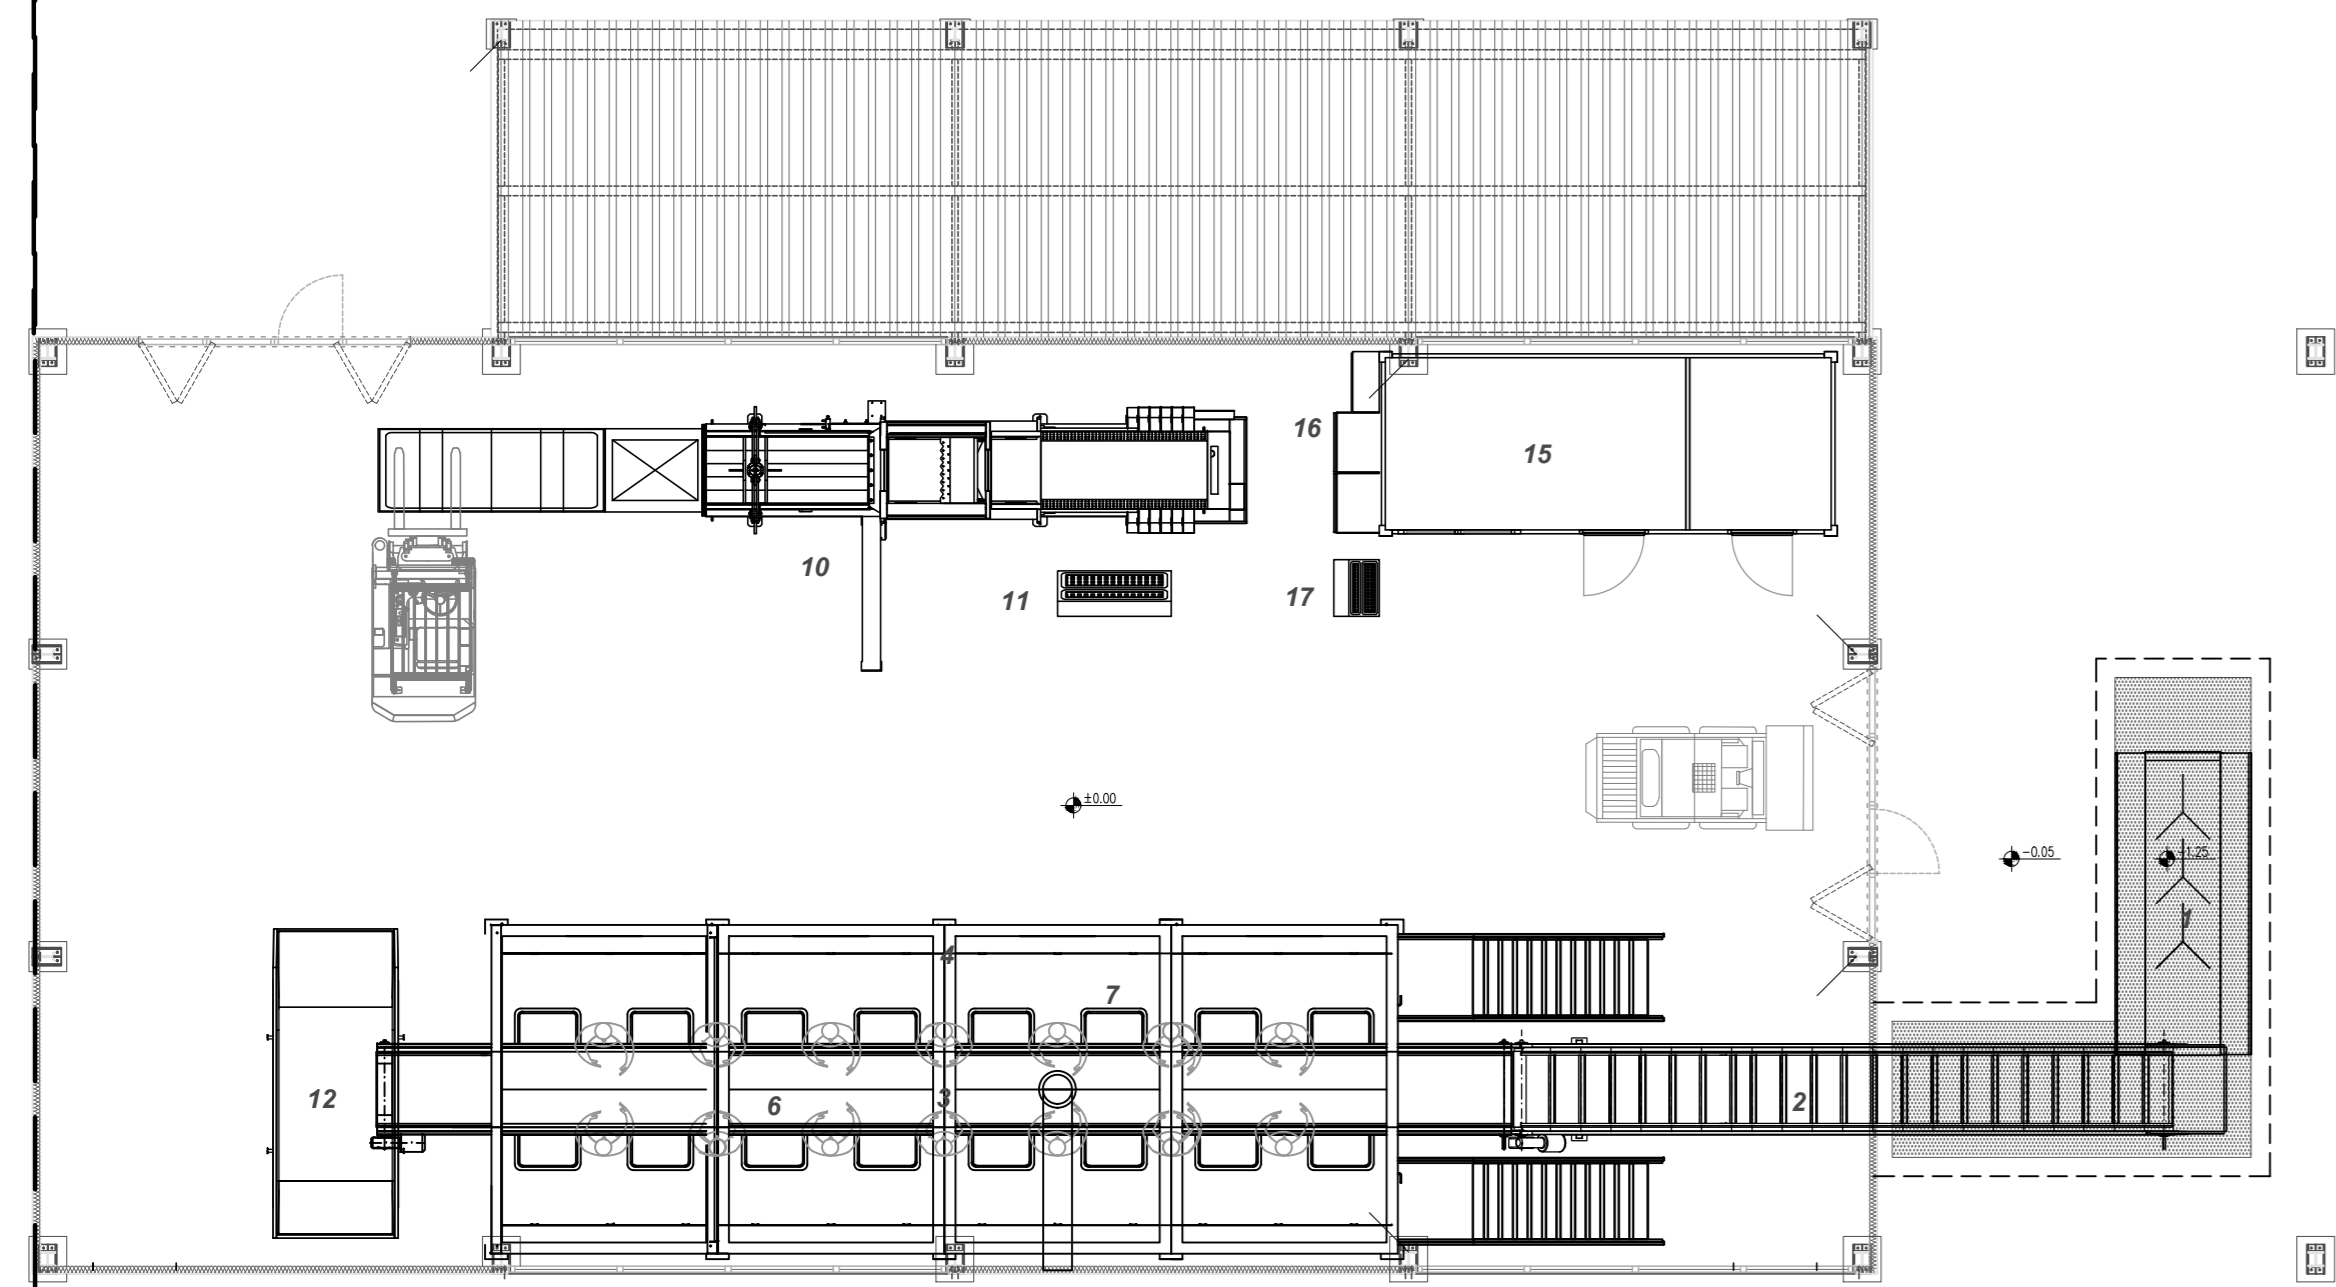


PRESEK - PROIZVODNI DEO

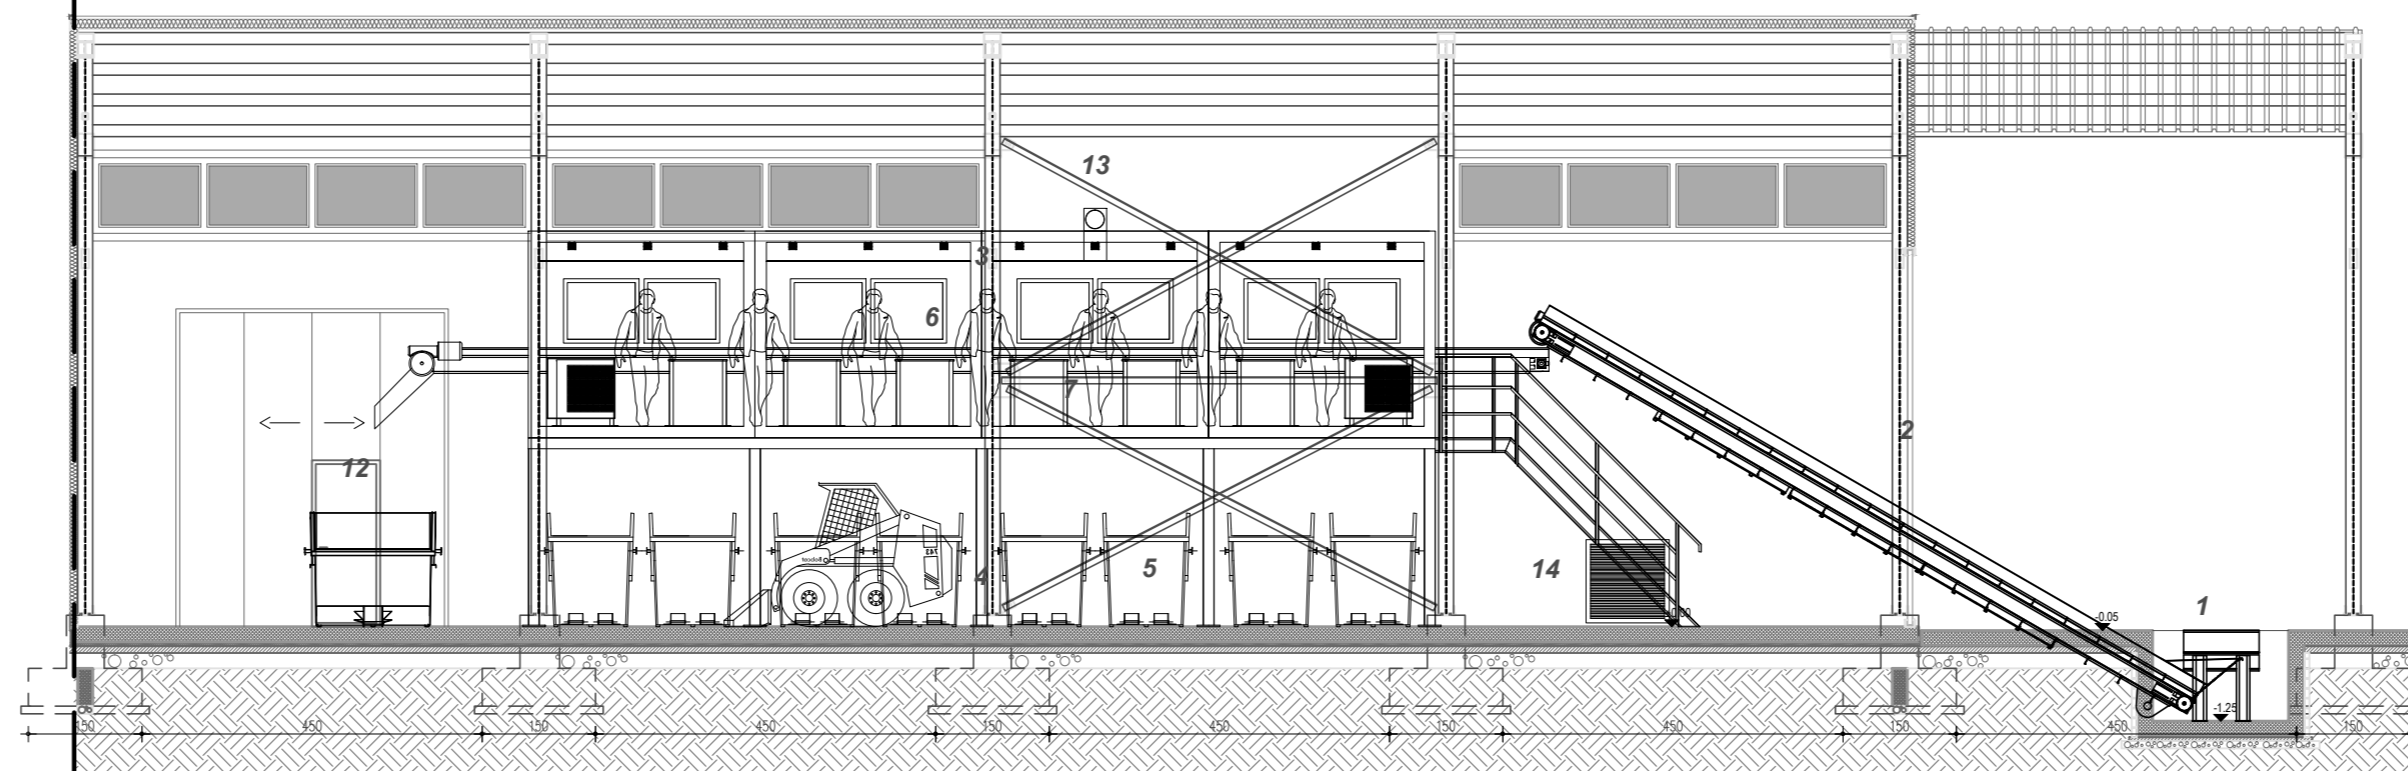

PRESEK 2-2 - PROIZVODNI DEO

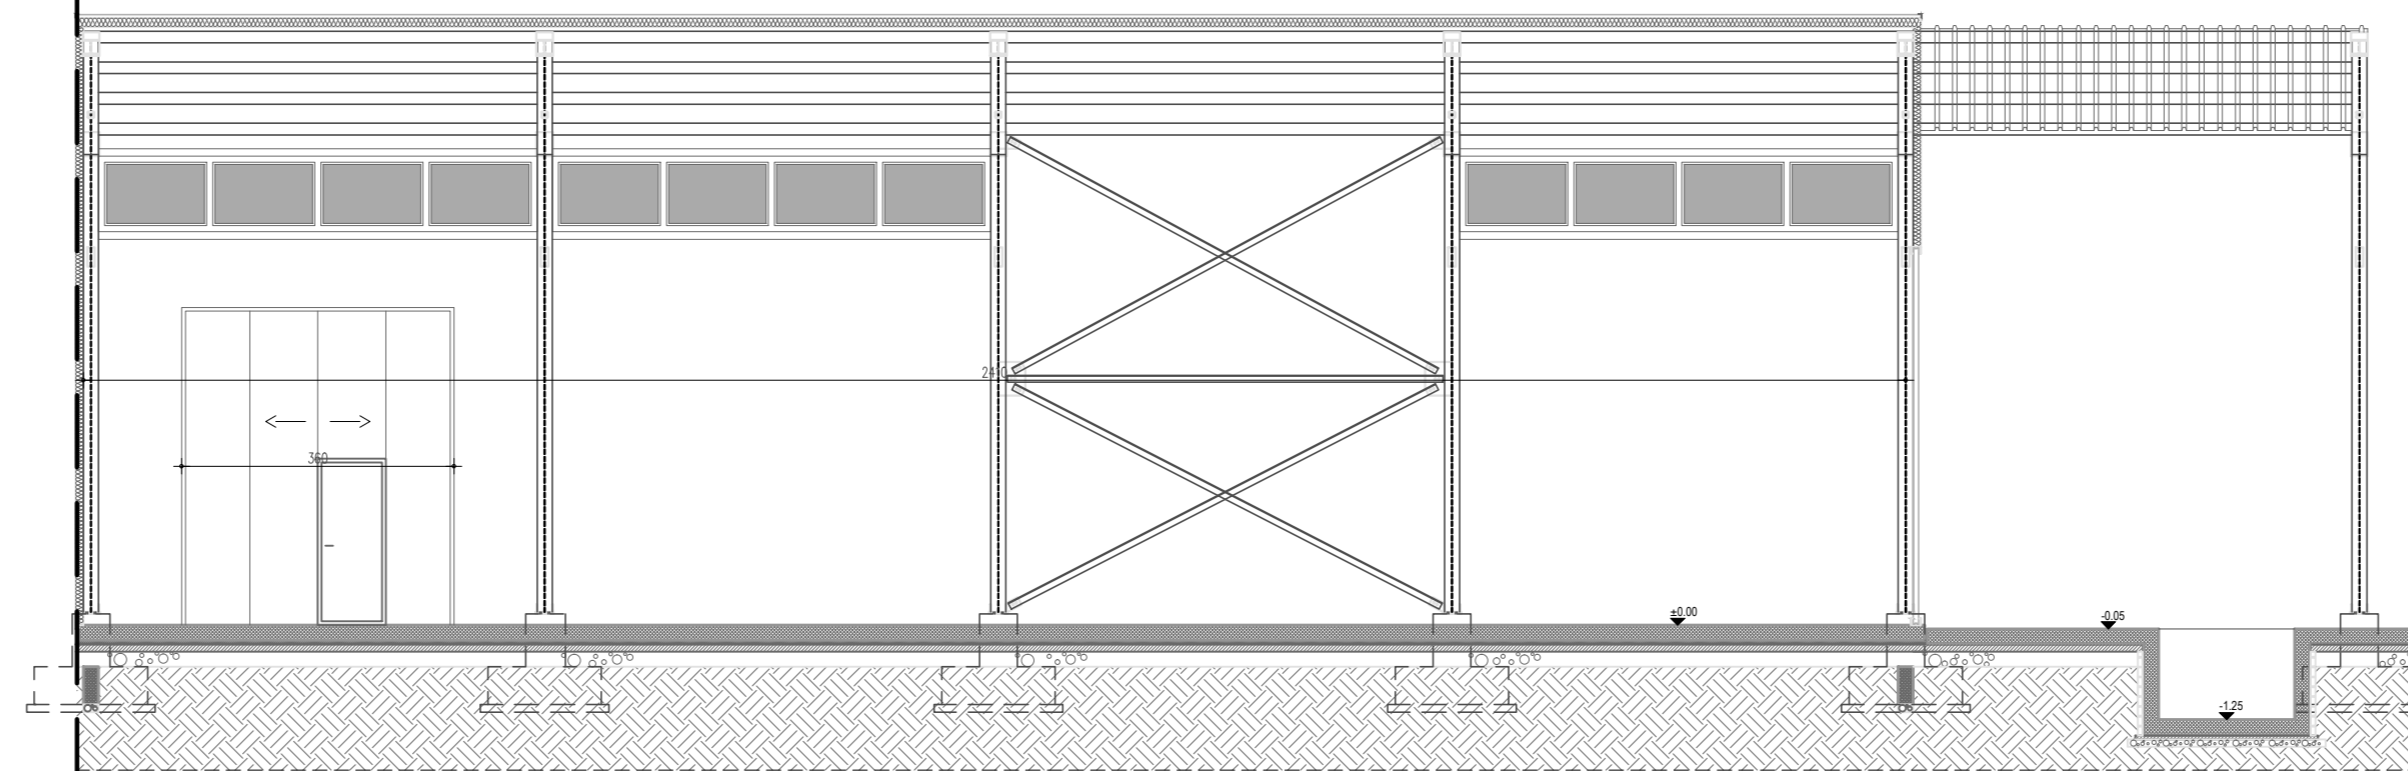

PRESEK 1-1

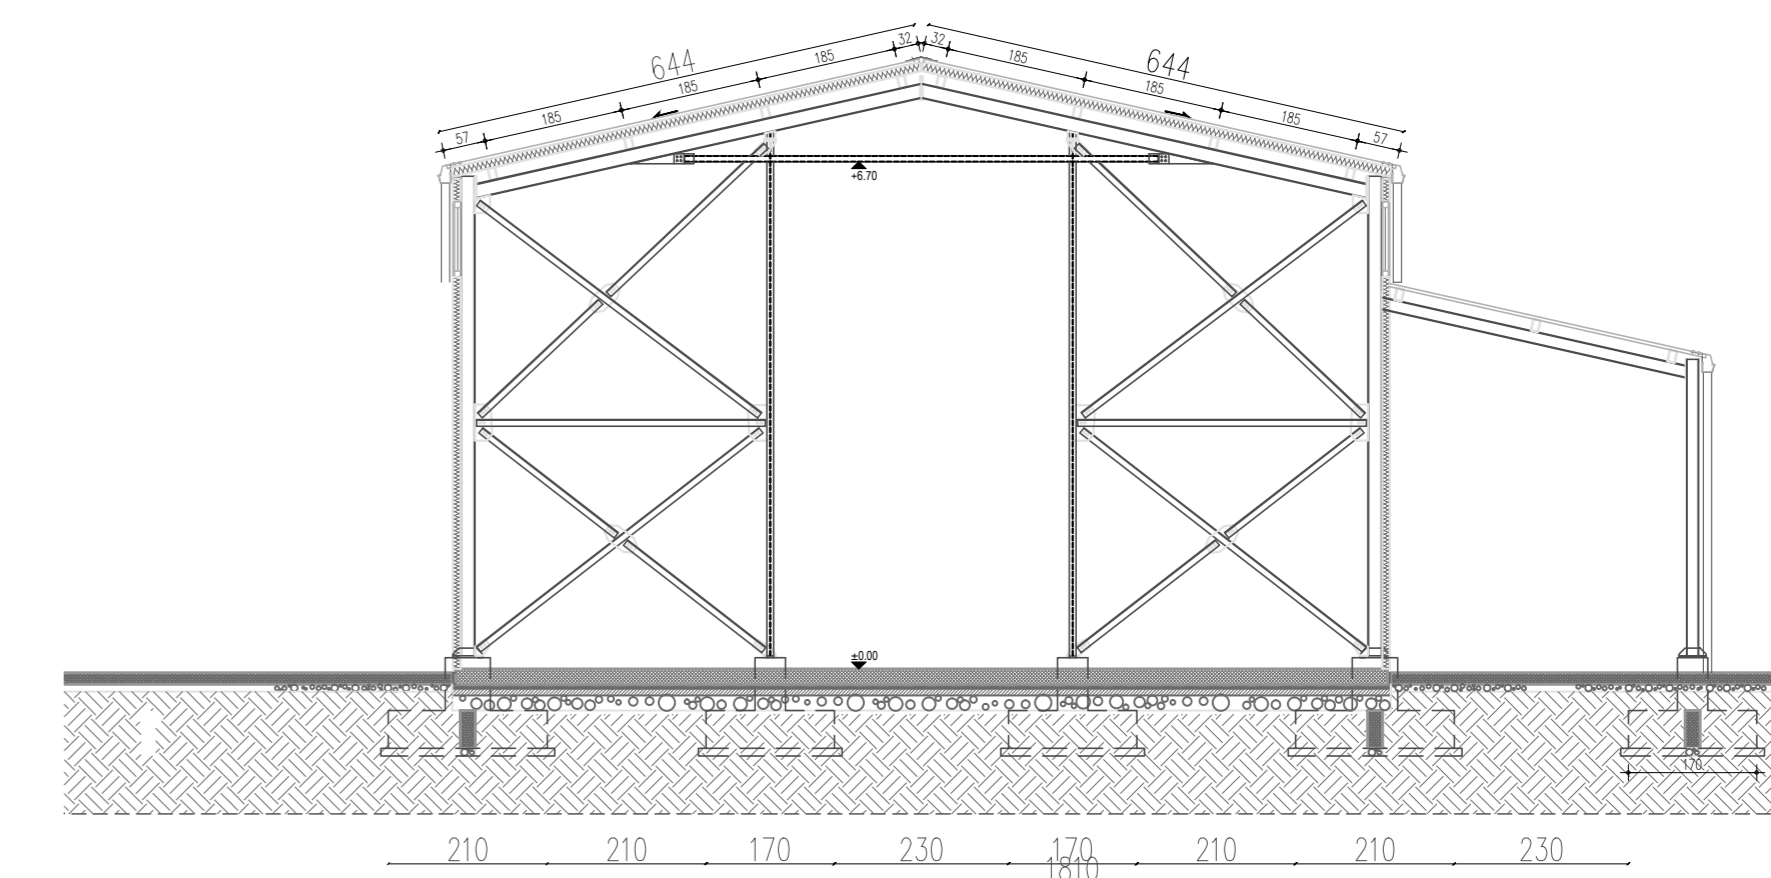

Odgovorni urbanista:
Jasna Marićević, dipl.inž.arh.

URBANISTIČKI PROJEKAT
za k.p. br. 1280 KO Banatski Dvor
KOMPLEKS TRANFER STANICE SA
KOMUNALNIM PARKOM U ŽITIŠTU

Saradnici:
Danijela Mišković, dipl.inž.grad.
Milan Prica, dipl.inž.sao.
Dragan Zdravković, dipl.inž.grad.
Renata Šarčević, dipl.inž.p.arh.

Crtež: CELINA B
PRIMER ČELIČNE HALE
OSNOVA I PRESECI

Datum: decembar 2014. Razmera: 1:100 List: 6.7.1.