




ZADNJA FASADA - PROIZVODNI DEO

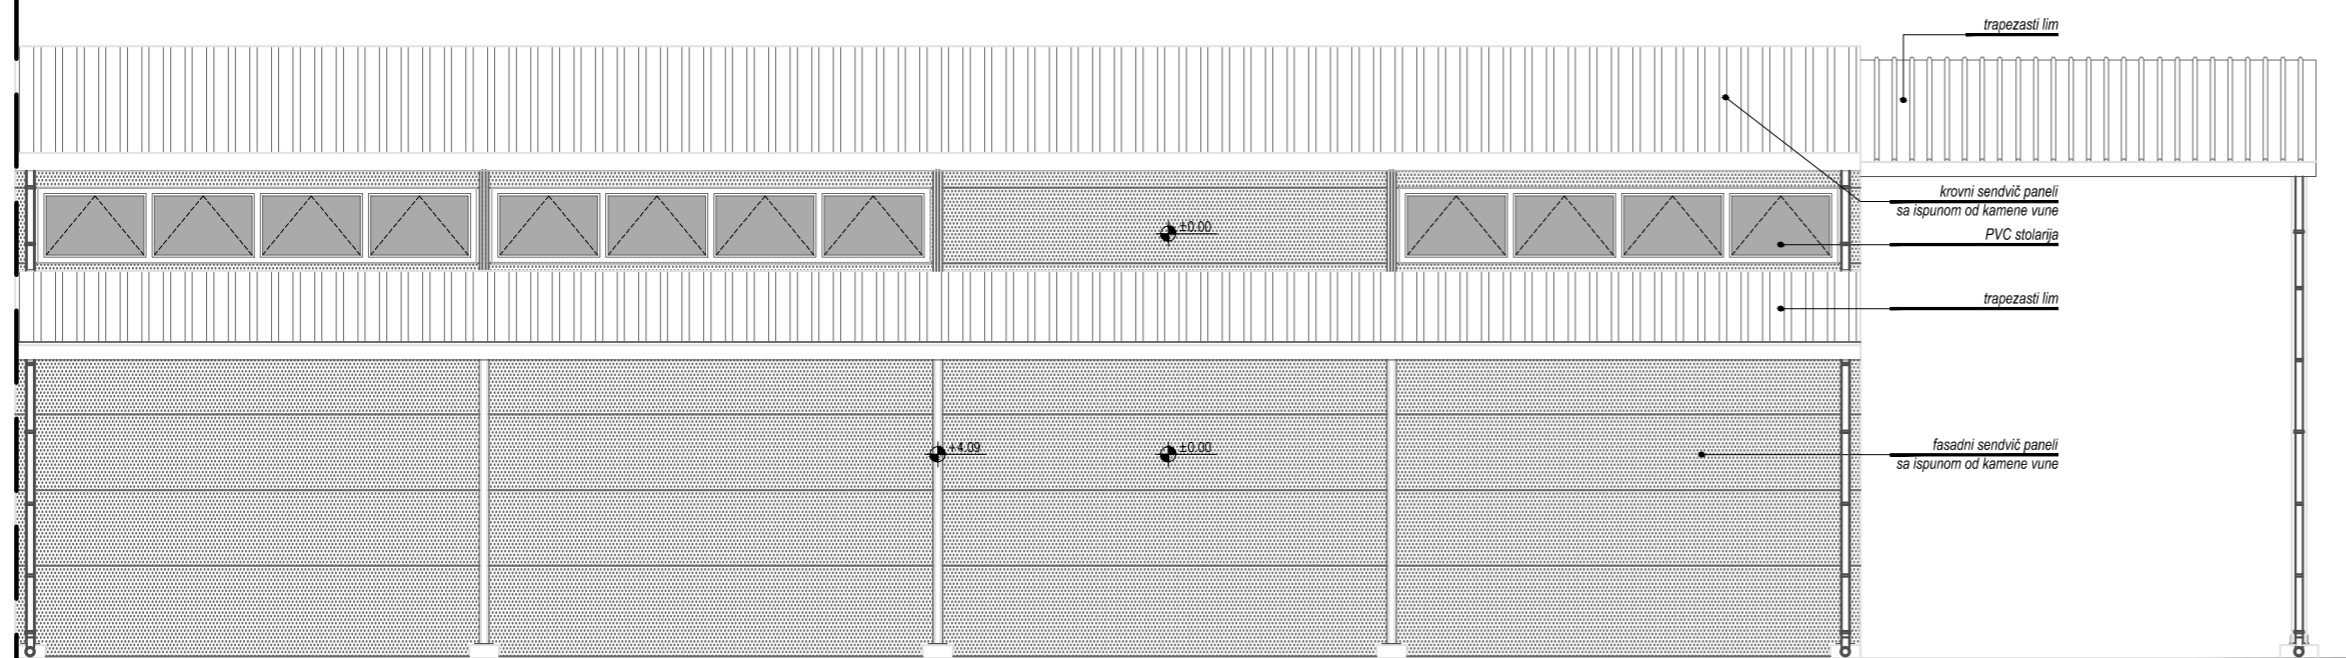


BOČNA FASADA

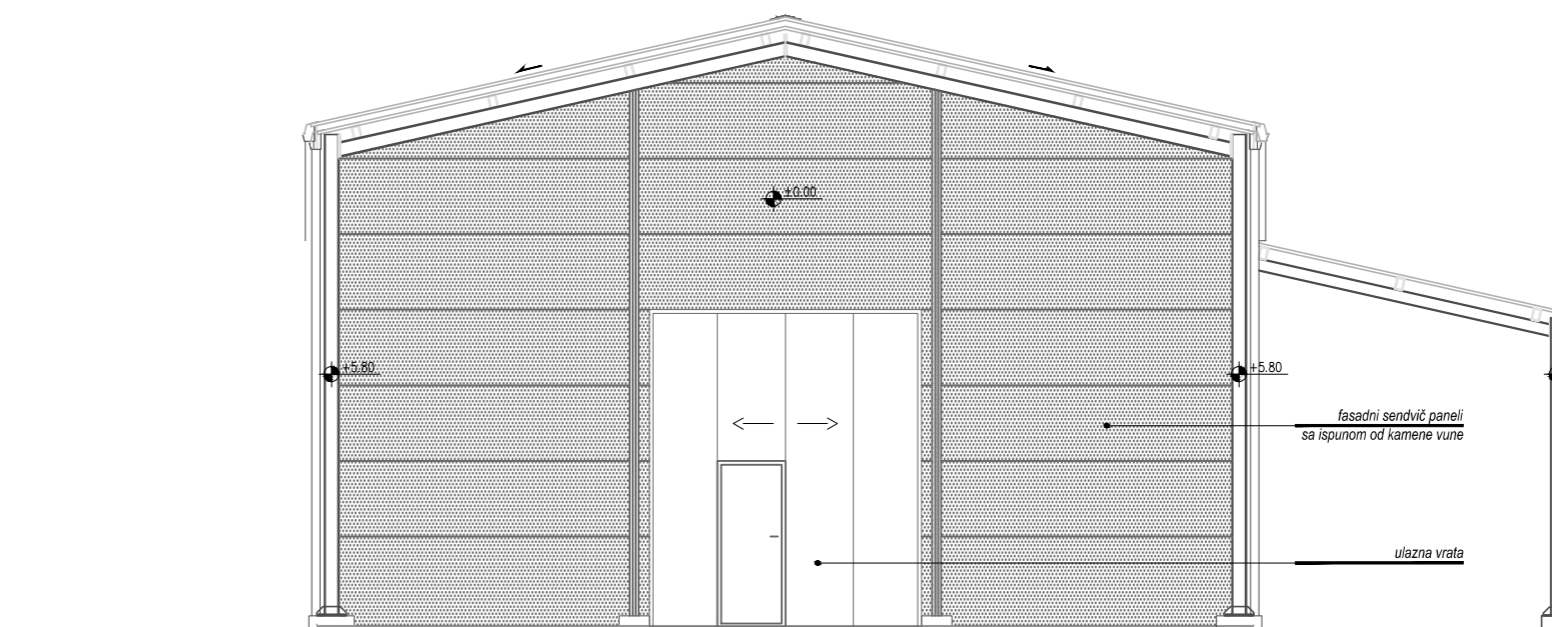

PREDNJA FASADA - PROIZVODNI DEO

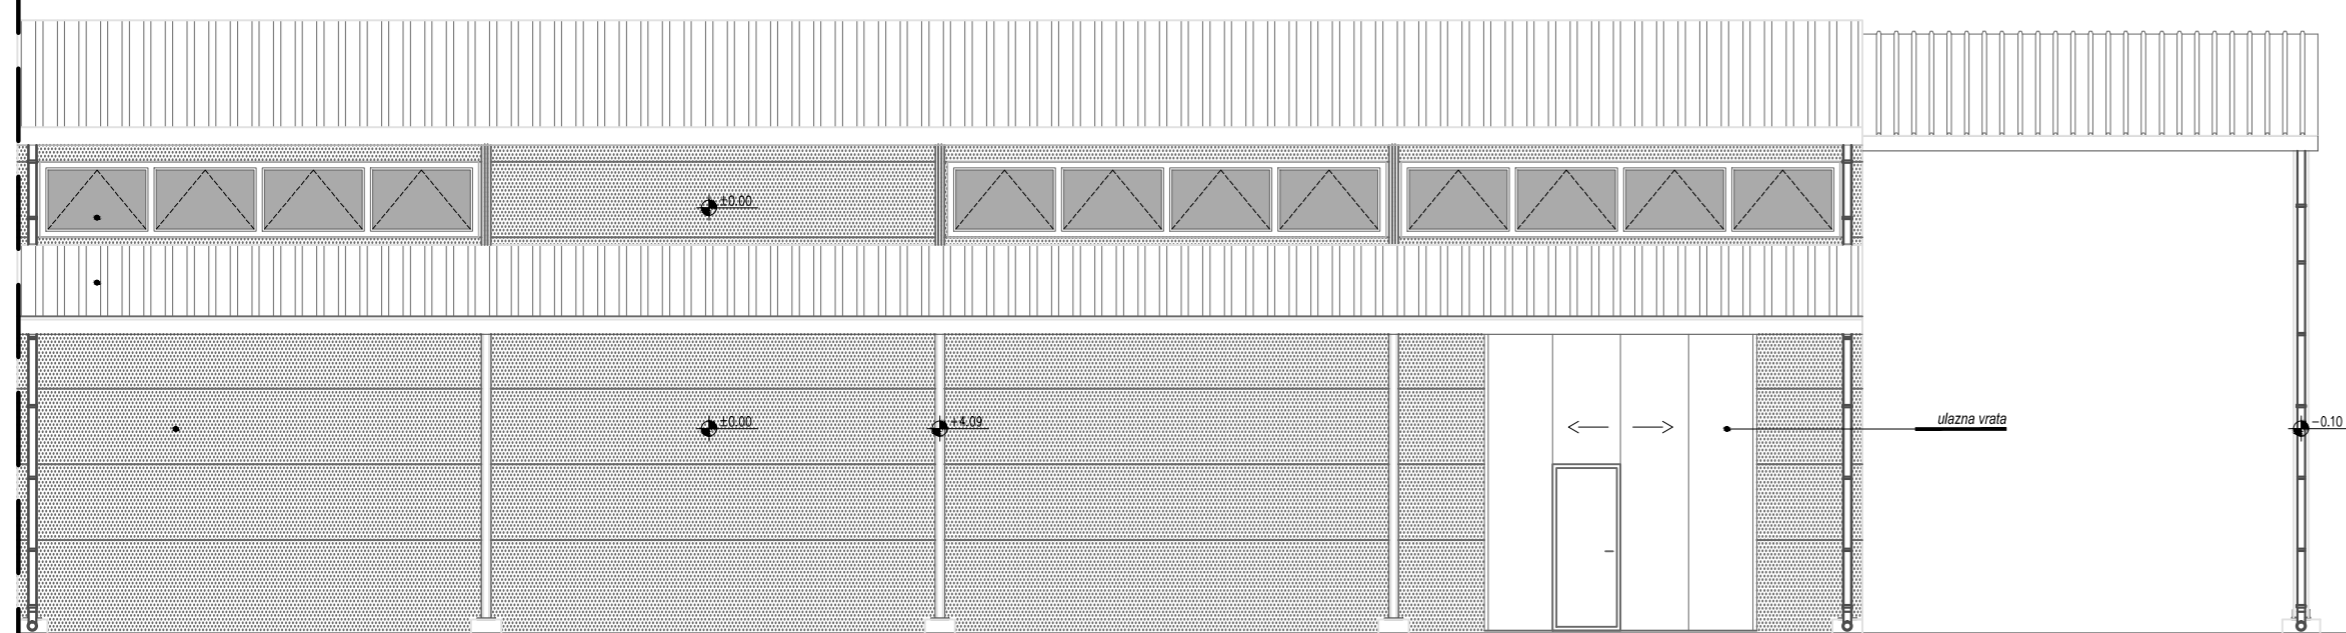

BOČNA FASADA

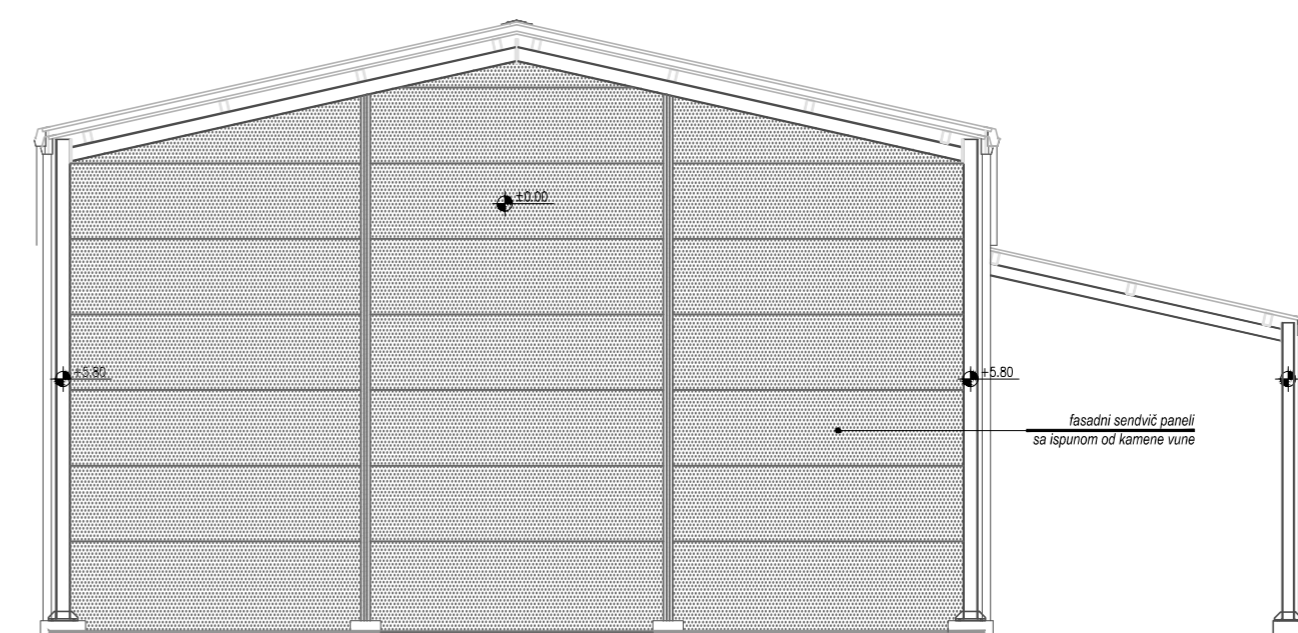

 <p>BIRO ZA PROJEKTOVANJE I NADZOR Kajmakčalanska br.6, 11000 Beograd</p>	 <p>Investitor: OPŠTINA ŽITIŠTE Cara Dusana 15, Žitište</p>			
		<p>Odgovorni urbanista: Jasna Maričević, dipl.inž.arh.</p>	<p>URBANISTIČKI PROJEKAT za k.p. br. 1280 KO Banatski Dvor KOMPLEKS TRANFER STANICE SA KOMUNALNIM PARKOM U ŽITIŠTU</p>	
<p>Saradnici: Danijela Mišković, dipl.inž.grad. Milan Prica, dipl.inž.sao. Dragan Zdravković, dipl.inž.grad. Renata Šarčević, dipl.inž.p.arh.</p>	<p>Crtež: CELINA B PRIMER ČELIČNE HALE FASADE</p>	<p>Datum: decembar 2014.</p>	<p>Razmera: 1: 100</p>	<p>List: 6.7.3.</p>