


PRESEK 1-1

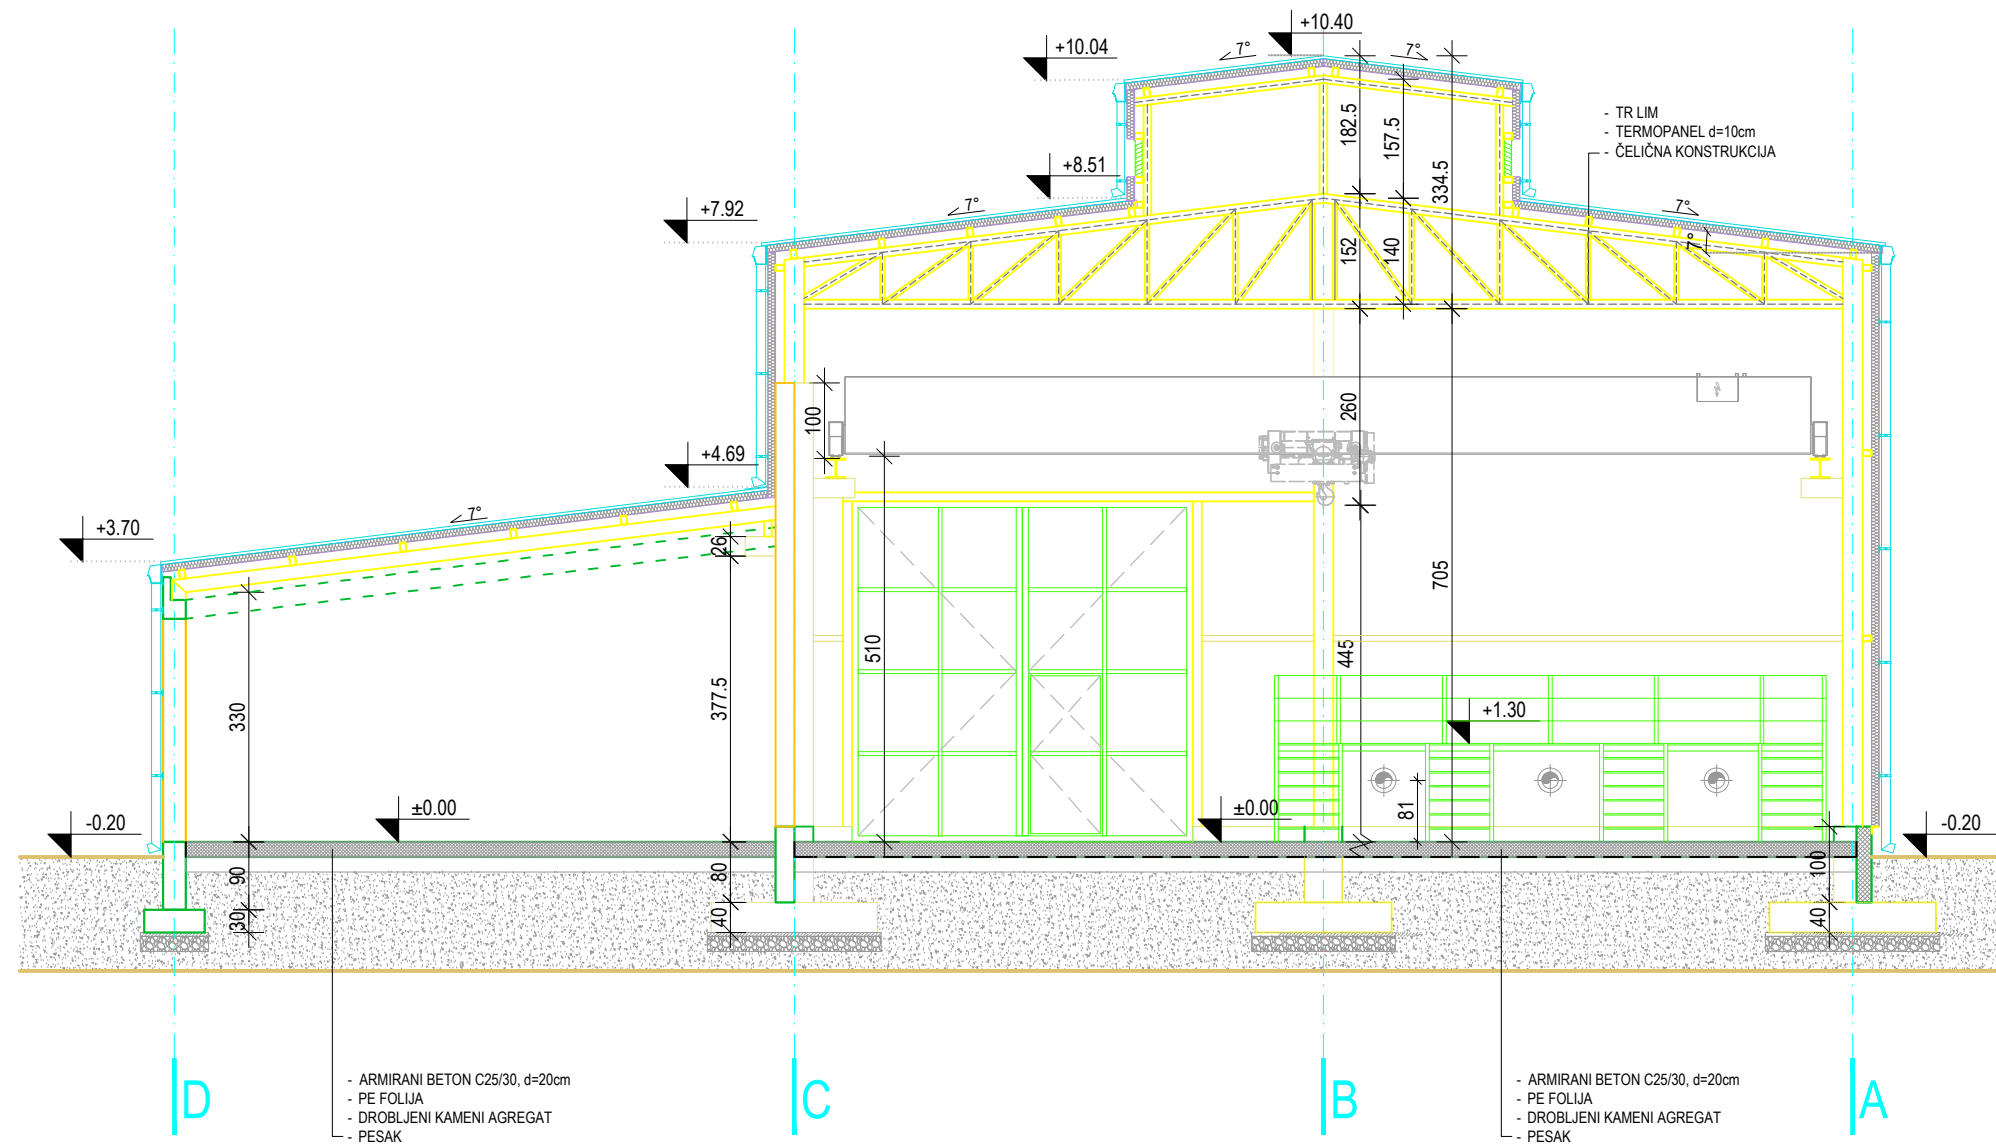

- ARMIRANI BETON C25/30, d=20cm
- PE FOLIA
- DROBLJENI KAMENI AGREGAT
- PESAK

- ARMIRANI BETON C25/30, d=20cm
- PE FOLIA
- DROBLJENI KAMENI AGREGAT
- PESAK

0		FEB 2024	IZDATO ZA PREGLED	AKO	MMK	AKO
REV.	DATUM DATE	IZDANJE DESCRIPTION		IZRADIO BY	PROVERIO CHKD	ODOBRIO APPD
VISINSKA KOTA POSTROJENJA / SITE ELEVATION: ±0.00=+77.15			VINJETA / KEY PLAN:			
KOORDINATE POSTROJENJA / SITE ORIGIN POINT: SITE COORDINATE SYSTEM-SCS E=0.00 N=0.00 GAUSS-KRÜGER COORDINATE SYSTEM-GKCS X=7459237.79 Y=5043890.56						
NAPOMENE / NOTES:						
VRSTA T. D. / TYPE OF T. D.:		NAZIV I OZNAKA DELA PROJEKTA / PROJECT PART NAME AND CODE:			PROJEKTANT / DESIGN COMPANY:	
IDP		01 - PROJEKAT ARHITEKTURE				
INVESTITOR / CLIENT: JP SRBIJAGAS NOVI SAD, BULEVAR OSLOBOĐENJA 69						
OBJEKAT / BUILDING: PRIMOPREDAJNA STANICA (PPS) "BANATSKI DVOR" BP. 1205/1, 1205/2, 2346, 1207/1 I 1207/2, KO BANATSKI DVOR						
NAZIV CRTEŽA / DWG. NAME: OBJEKAT BR. 01 / MERNA STANICA PRESEK 1-1						
BROJ CRTEŽA / DWG.NO.:		154723- IDP -01-01-AD-101		REV.	0	LIST 1/1
DATUM / DATE	NAZIV DOKUMENTA / FILE NAME	FORMAT / PAPER SIZE	RAZMERA / SCALE	IZRADIO / DRAWN BY: Aleksandar Kovjanić, M.Sc.A		
FEB 2024	1-1547-IDP-01-01 merna stanica.dwg	580 x 297 mm	1:100	PREGLEDAO / CHECKED BY: Marja Milin Krunić, M.Sc.A		
				ODOBRIO / APPROVED BY: Aleksandar Kovjanić, M.Sc.A 300 C717 06		