


JUGOISTOČNA FASADA

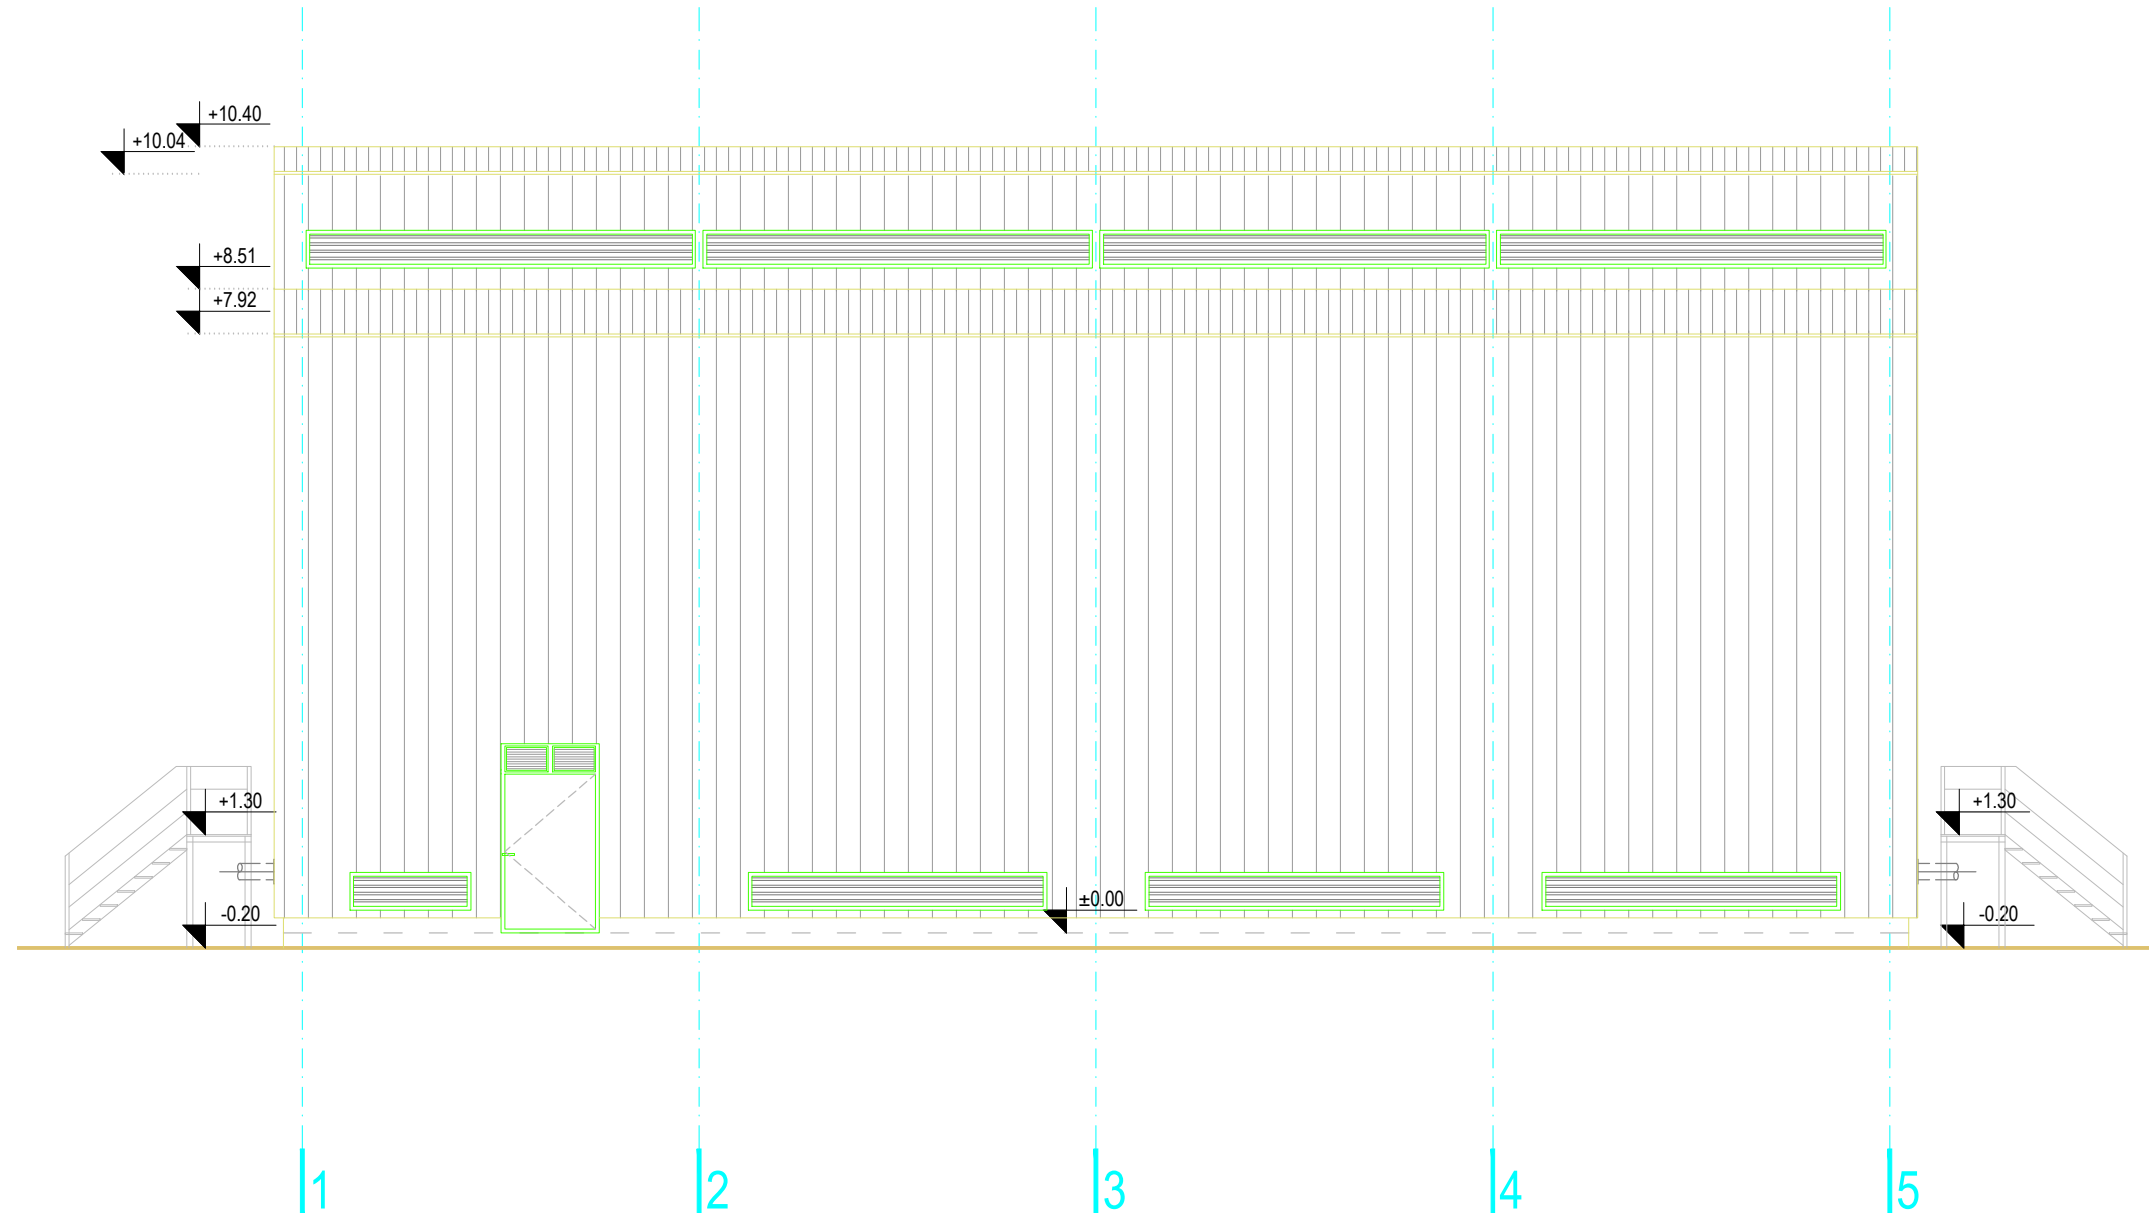

REV.	DATUM / DATE	IZDANJE / DESCRIPTION	IZRADIO / BY	PROVERIO / CHKD	ODOBRIO / APPD
0	FEB 2024	IZDATO ZA PREGLED			

VISINSKA KOTA POSTROJENJA / SITE ELEVATION:  
±0.00=+77.15

KOORDINATE POSTROJENJA / SITE ORIGIN POINT:  
SITE COORDINATE SYSTEM-SCS  
E=0.00 N=0.00  
GAUSS-KRÜGER COORDINATE SYSTEM-GKCS  
X=7459237.79 Y=5043890.56

NAPOMENE / NOTES:

VINJETA / KEY PLAN:

VRSTA T. D. / TYPE OF T. D.: IDP	NAZIV I OZNAKA DELA PROJEKTA / PROJECT PART NAME AND CODE: 01 - PROJEKAT ARHITEKTURE	PROJEKTANT / DESIGN COMPANY:  Ugovor broj / Job No.: 1269/2019
INVESTITOR / CLIENT: JP SRBIJAGAS NOVI SAD, BULEVAR OSLOBOĐENJA 69	OBJEKAT / BUILDING: PRIMOPREDAJNA STANICA (PPS) "BANATSKI DVOR" BP. 1205/1, 1205/2, 2346, 1207/1 I 1207/2, KO BANATSKI DVOR	IZRADIO / DRAWN BY: Aleksandar Kovjanić, M.Sc.A
NAZIV CRTEŽA / DWG. NAME: OBJEKAT BR. 01 / MERNA STANICA JUGOISTOČNA FASADA	BROJ CRTEŽA / DWG. NO.: 154723-IDP-01-01-AD-201	PREGLEDAO / CHECKED BY: Marija Milin Krunic, M.Sc.A
DATUM / DATE: FEB 2024	NAZIV DOKUMENTA / FILE NAME: 1-1547-IDP-01-01 merna stanica.dwg	ODOBRIO / APPROVED BY: Aleksandar Kovjanić, M.Sc.A 300 C717 06
	FORMAT / PAPER SIZE: 580 x 297 mm	RAZMERA / SCALE: 1:100
	REV. 0	LIST 1/1