


SEVEROISTOČNA FASADA

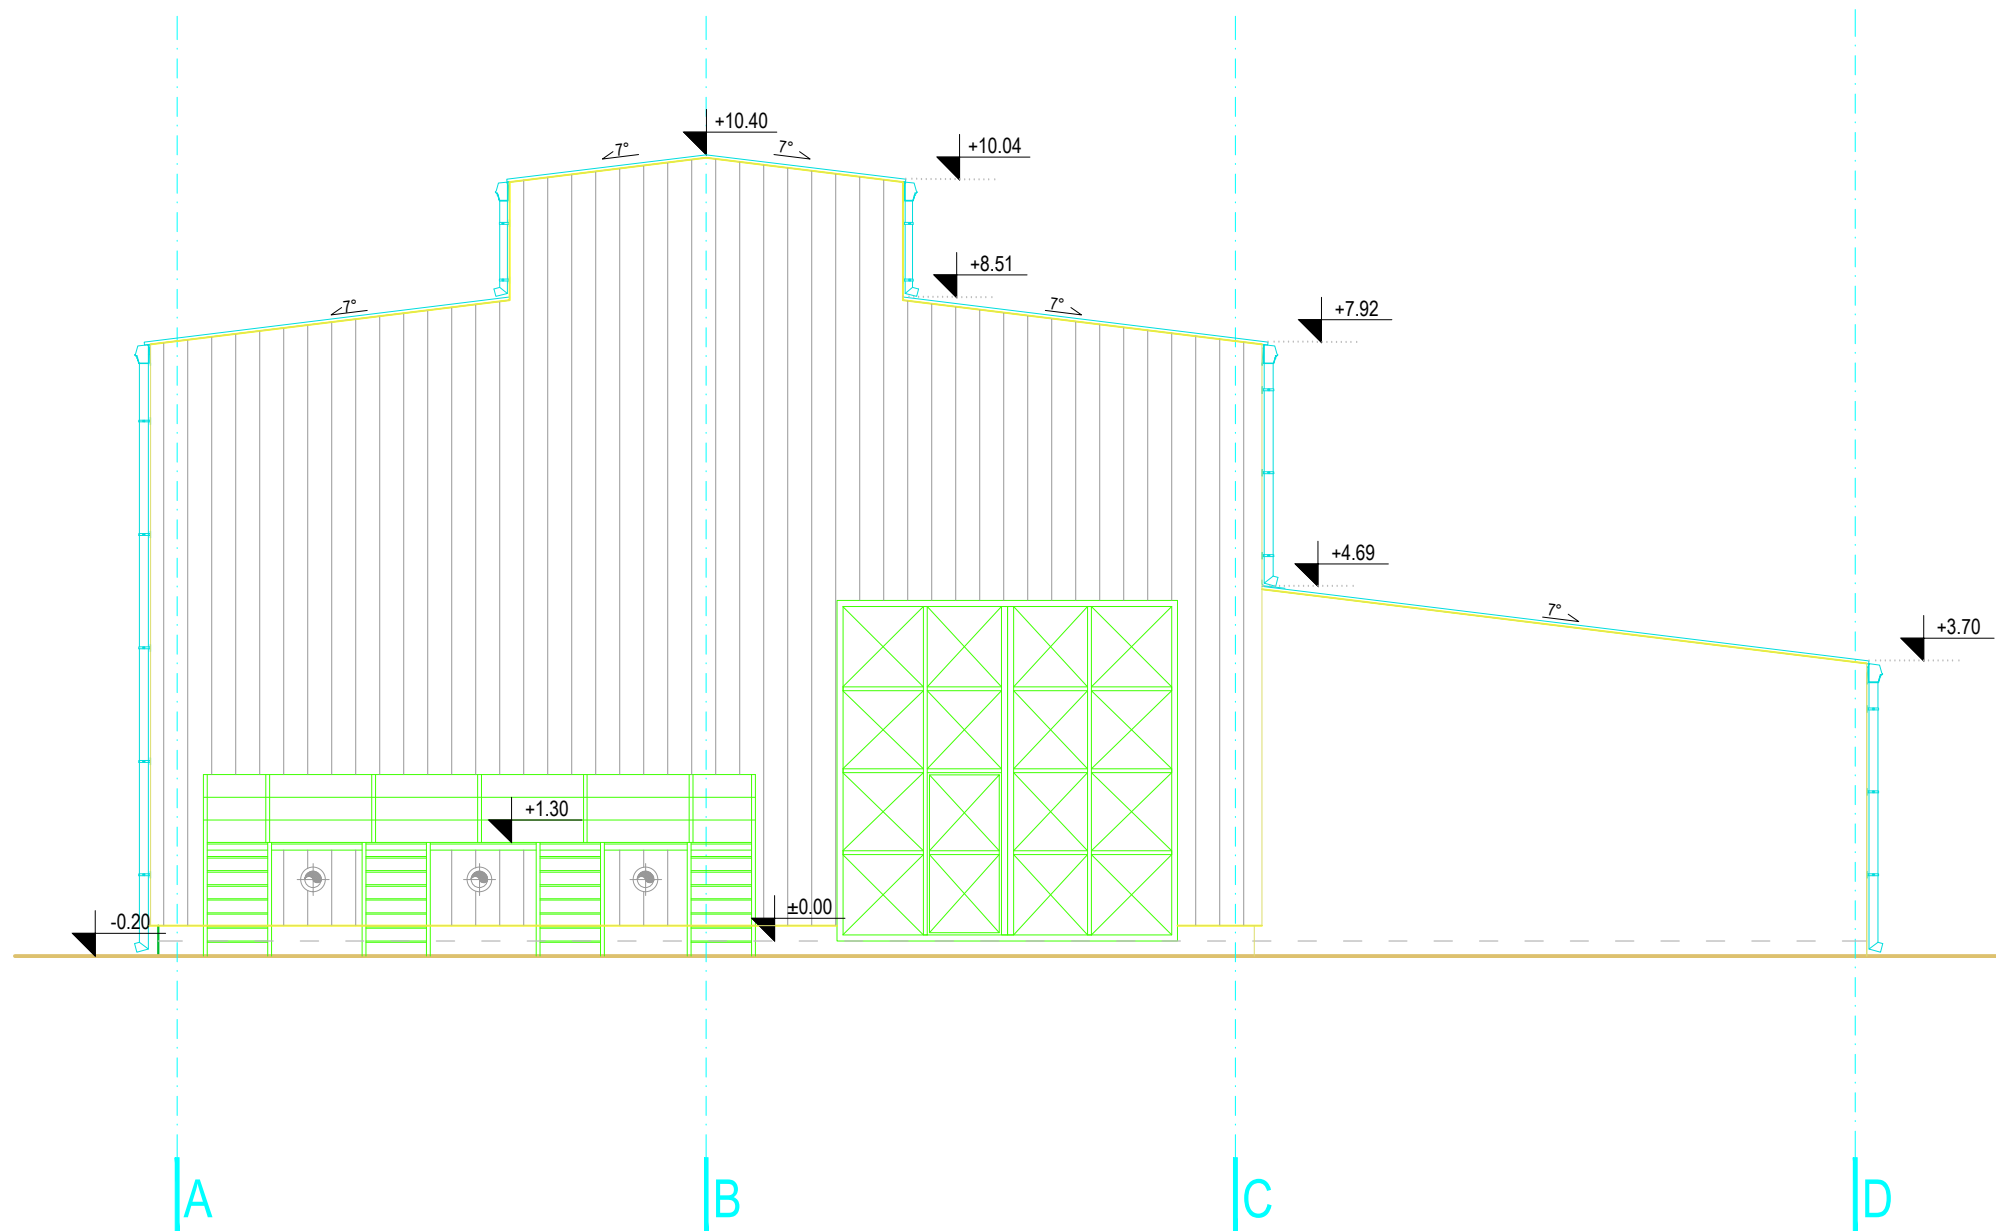


0	FEB 2024	IZDATO ZA PREGLED		AKO	MMK	AKO
REV.	DATUM DATE	IZDANJE DESCRIPTION		IZRADIO BY	PROVERIO CHKD	ODOBRIO APPD

VISINSKA KOTA POSTROJENJA / SITE ELEVATION:  
±0.00=+77.15

KOORDINATE POSTROJENJA / SITE ORIGIN POINT:  
SITE COORDINATE SYSTEM-SCS  
E=0.00 N=0.00  
GAUSS-KRÜGER COORDINATE SYSTEM-GKCS  
X=7459237.79 Y=5043890.56

NAPOMENE / NOTES:

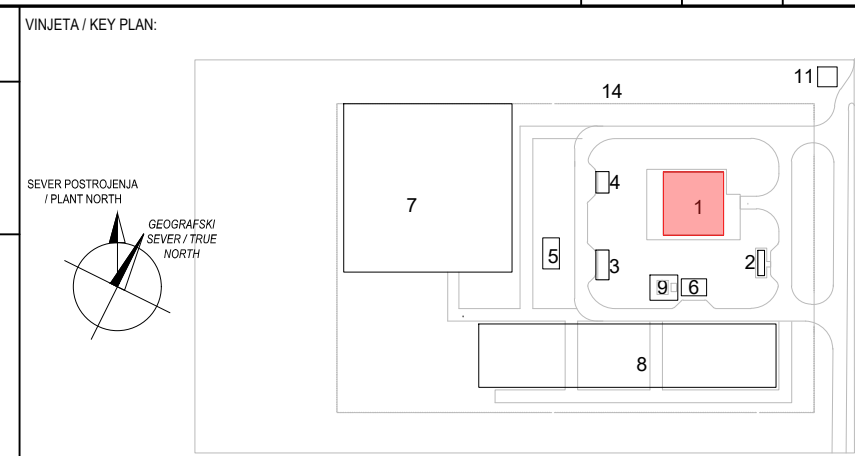

VRSTA T. D. / TYPE OF T. D.:	NAZIV I OZNAKA DELA PROJEKTA / PROJECT PART NAME AND CODE:	PROJEKTANT / DESIGN COMPANY:
IDP	01 - PROJEKAT ARHITEKTURE	
INVESTITOR / CLIENT:	JP SRBIJAGAS NOVI SAD, BULEVAR OSLOBOĐENJA 69	Ugovor broj / Job No.: 1269/2019
OBJEKAT / BUILDING:	PRIMOPREDAJNA STANICA (PPS) "BANATSKI DVOR" BP. 1205/1, 1205/2, 2346, 1207/1 I 1207/2, KO BANATSKI DVOR	IZRADIO / DRAWN BY: Aleksandar Kovjanić, M.Sc.A
NAZIV CRTEŽA / DWG. NAME:	<b>OBJEKAT BR. 01 / MERNA STANICA SEVEROISTOČNA FASADA</b>	PREGLEDAO / CHECKED BY: Marja Milin Krunic, M.Sc.A
BROJ CRTEŽA / DWG. NO.:	154723- IDP -01-01-AD-204	ODOBRIO / APPROVED BY: Aleksandar Kovjanić, M.Sc.A 300 C717 06
DATUM / DATE:	NAZIV DOKUMENTA / FILE NAME:	FORMAT / PAPER SIZE:
FEB 2024	1-1547-IDP-01-01 merna stanica.dwg	580 x 297 mm
		RAZMERA / SCALE:
		1:100