




ANALIZA GASA / kontejner za smeštaj opreme
osnova temelja

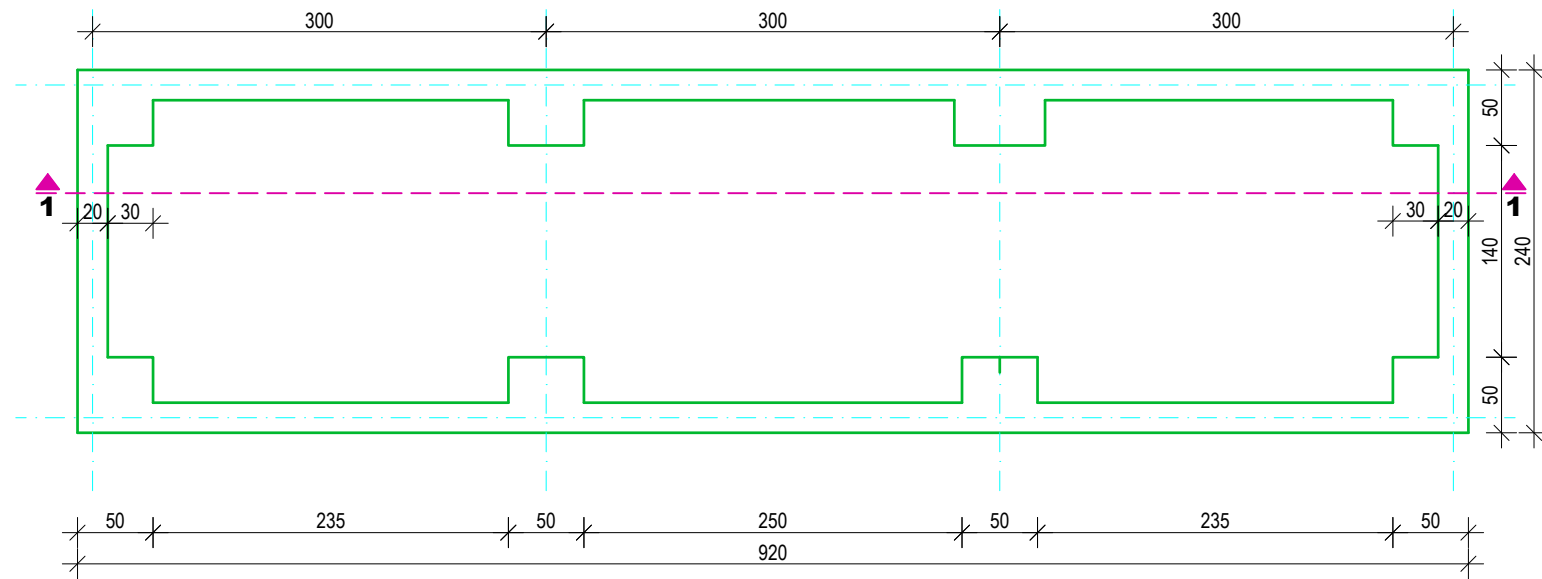

ANALIZA GASA / kontejner za smeštaj opreme
osnova prizemlja

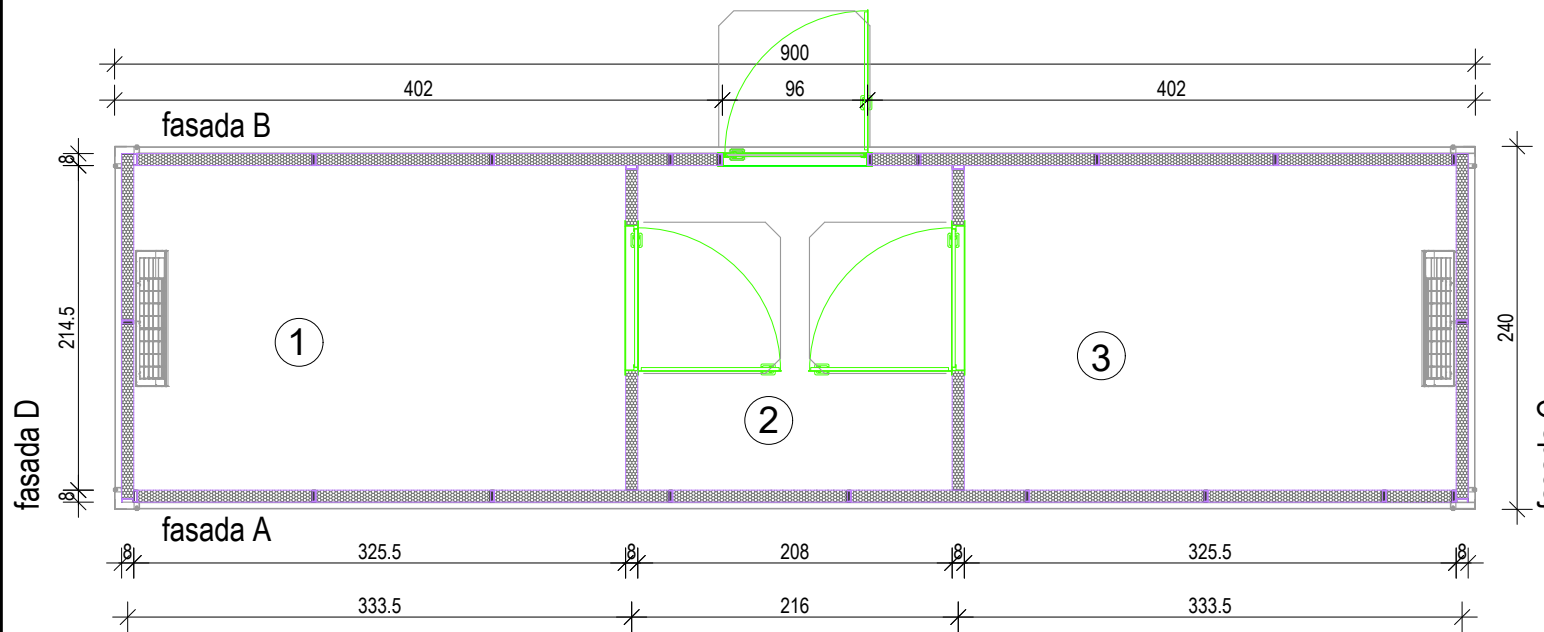

ANALIZA GASA / kontejner za smeštaj opreme
presek kroz temelje

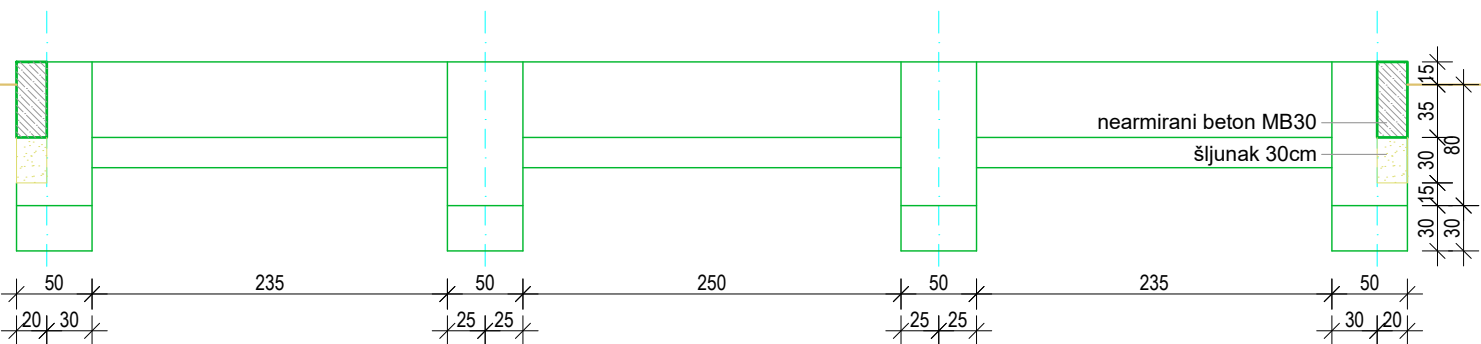

0		MAJ 2024	IZDATO ZA PREGLED	JST	MMK	AKO	
REV.	DATUM / DATE	IZDANJE / DESCRIPTION			IZRADIO / BY	PROVERIO / CHKD	ODOBRIO / APPD
VISINSKA KOTA POSTROJENJA / SITE ELEVATION: ±0.00=+77.15				VINJETA / KEY PLAN:			
KOORDINATE POSTROJENJA / SITE ORIGIN POINT: SITE COORDINATE SISTEM-SCS E=0.00 N=0.00 GAUSS-KRÜGER COORDINATE SYSTEM-GKCS X=7459237.79 Y=5043890.56							
NAPOMENE / NOTES:							
VRSTA T. D. / TYPE OF T. D.:		NAZIV I OZNAKA DELA PROJEKTA / PROJECT PART NAME AND CODE:			PROJEKTANT / DESIGN COMPANY:		
IDP		01 - PROJEKAT ARHITEKTURE					
INVESTITOR / CLIENT:		JP SRBIJAGAS NOVI SAD, BULEVAR OSLOBOĐENJA 69					
OBJEKAT / BUILDING:		PRIMOPREDAJNA STANICA (PPS) "BANATSKI DVOR" BP. 1205/1, 1205/2, 2346, 1207/1 I 1207/2 KO BANATSKI DVOR					
NAZIV CRTEŽA / DWG. NAME:		POMOĆNI OBJEKAT BR. 02 / ANALIZA GASA / KONTEJNER OSNOVA TEMELJA, PRIZEMLJA I PRESEK KROZ TEMELJE					
BROJ CRTEŽA / DWG.NO.:		154723-IDP -01-02-AD-001		REV.	0	LIST	1/1
DATUM / DATE	MAJ 2024	NAZIV DOKUMENTA / FILE NAME	1547-IDP-01-02 analiza gasa.dwg	FORMAT / PAPER SIZE	420 x 297 mm	RAZMERA / SCALE	1:50
				ODOBRIO / APPROVED BY:		Aleksandar Kovjanić, M.Sc.A 300 C717 06	