




SKLADIŠTE CO₂ BOCA / kontejner
fasada A

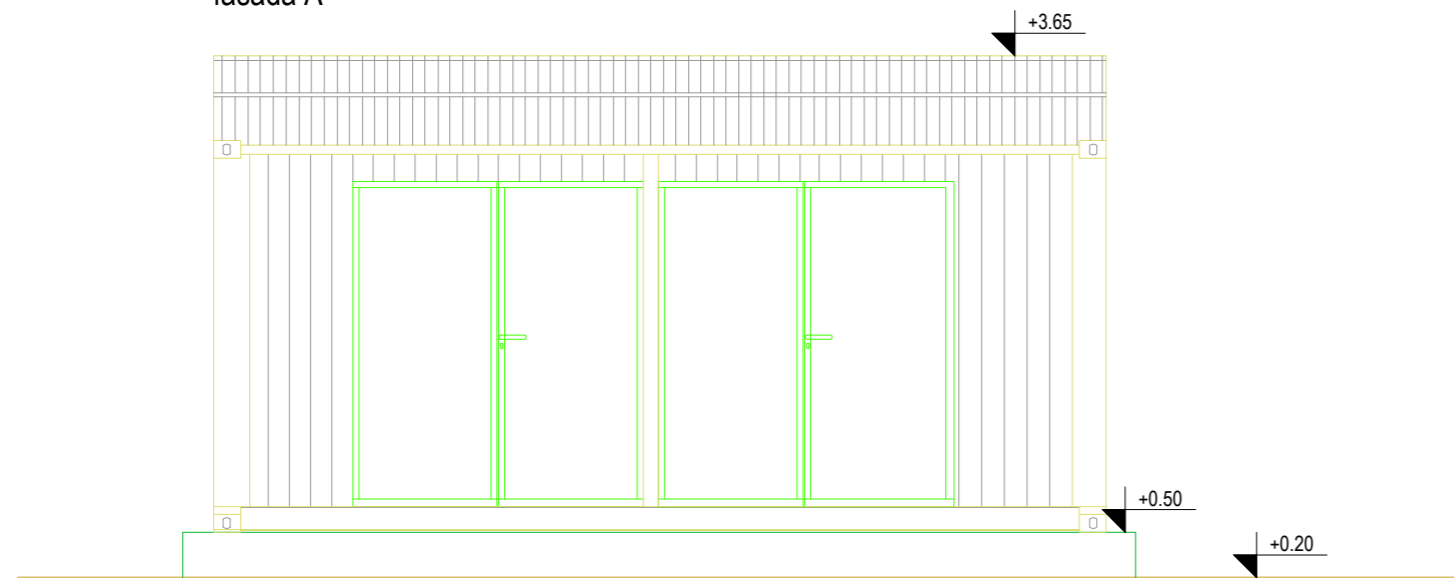


SKLADIŠTE CO₂ BOCA / kontejner
fasada B

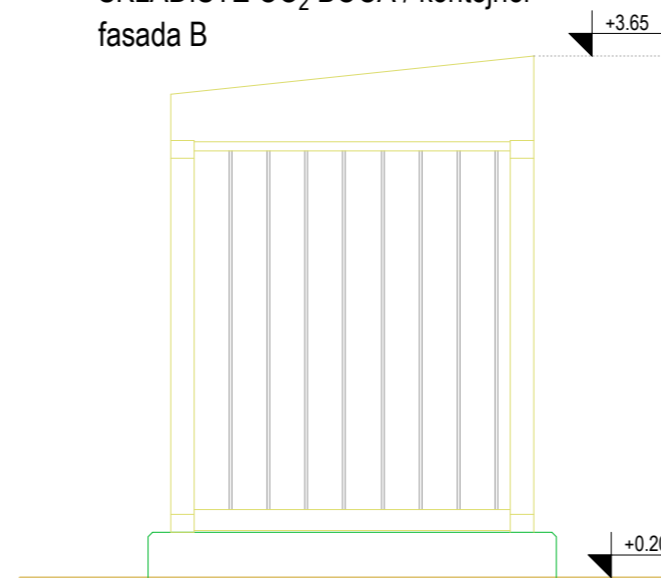

SKLADIŠTE CO₂ BOCA / kontejner
fasada C

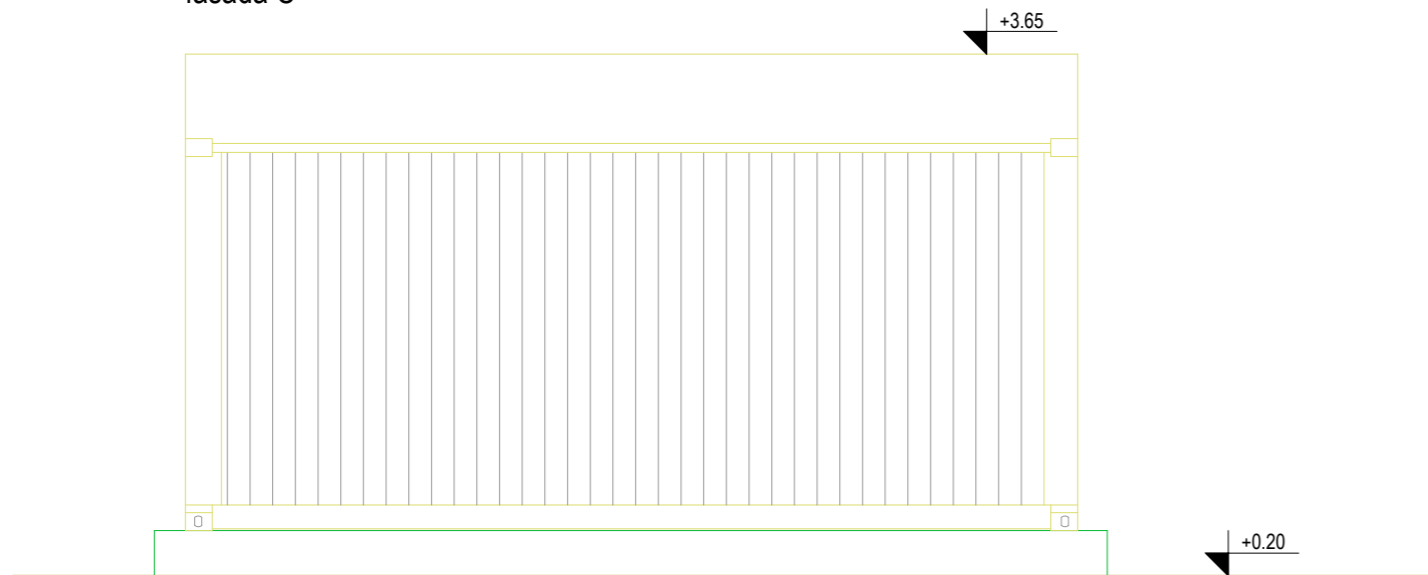

SKLADIŠTE CO₂ BOCA / kontejner
fasada D

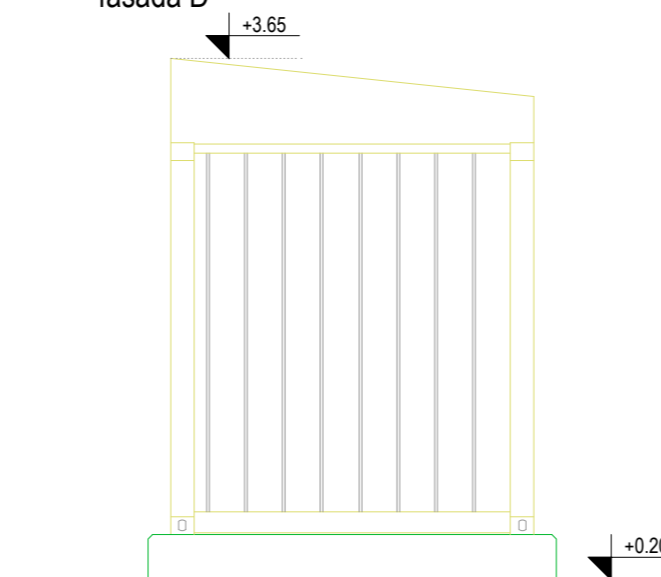

0 MAJ 2024 IZDATO ZA PREGLED			JST	MMK	AKO
REV.	DATUM DATE	IZDANJE DESCRIPTION	IZRADIO BY	PROVERIO CHKD	ODOBRIO APPD
VISINSKA KOTA POSTROJENJA / SITE ELEVATION: ±0.00=+77.15			VINJETA / KEY PLAN:		
KOORDINATE POSTROJENJA / SITE ORIGIN POINT: SITE COORDINATE SYSTEM-SCS E=0.00 N=0.00 GAUSS-KRÜGER COORDINATE SYSTEM-GKCS X=7459237.79 Y=5043890.56					
NAPOMENE / NOTES:					
VRSTA T. D. / TYPE OF T. D.:	NAZIV I OZNAKA DELA PROJEKTA / PROJECT PART NAME AND CODE:		PROJEKTANT / DESIGN COMPANY:		
IDP	01 - PROJEKAT ARHITEKTURE				
INVESTITOR / CLIENT:	JP SRBIJAGAS NOVI SAD, BULEVAR OSLOBODENJA 69		Ugovor broj / Job No.: 1269/2019		
OBJEKAT / BUILDING:	PRIMOPREDAJNA STANICA (PPS) "BANATSKI DVOR" BP. 1205/1, 1205/2, 2346, 1207/1 1207/2 KO BANATSKI DVOR		IZRADIO / DRAWN BY: Jovana Stojanov, M.Sc.A		
NAZIV CRTEŽA / DWG. NAME:	POMOĆNI OBJEKAT BR. 04 / SKLADIŠTE CO ₂ BOCA / KONTEJNER FASADE		PREGLEDAO / CHECKED BY: Marija Milin Krunić, M.Sc.A		
BROJ CRTEŽA / DWG. NO.:	154723-IDP-01-04-AD-002	REV. 0	LIST 1/1	ODOBRIO / APPROVED BY: Aleksandar Kovjanić, M.Sc.A 300 C717 06	
DATUM / DATE	MAJ 2024	NAZIV DOKUMENTA / FILE NAME	1547-IDP-01-04 skladište CO2 boca.dwg	FORMAT / PAPER SIZE	580 x 297 mm
		RAZMERA / SCALE	1:50		