


REGULACIJA PROTOKA / ČELIČNA NADSTREŠNICA  
osnova krova

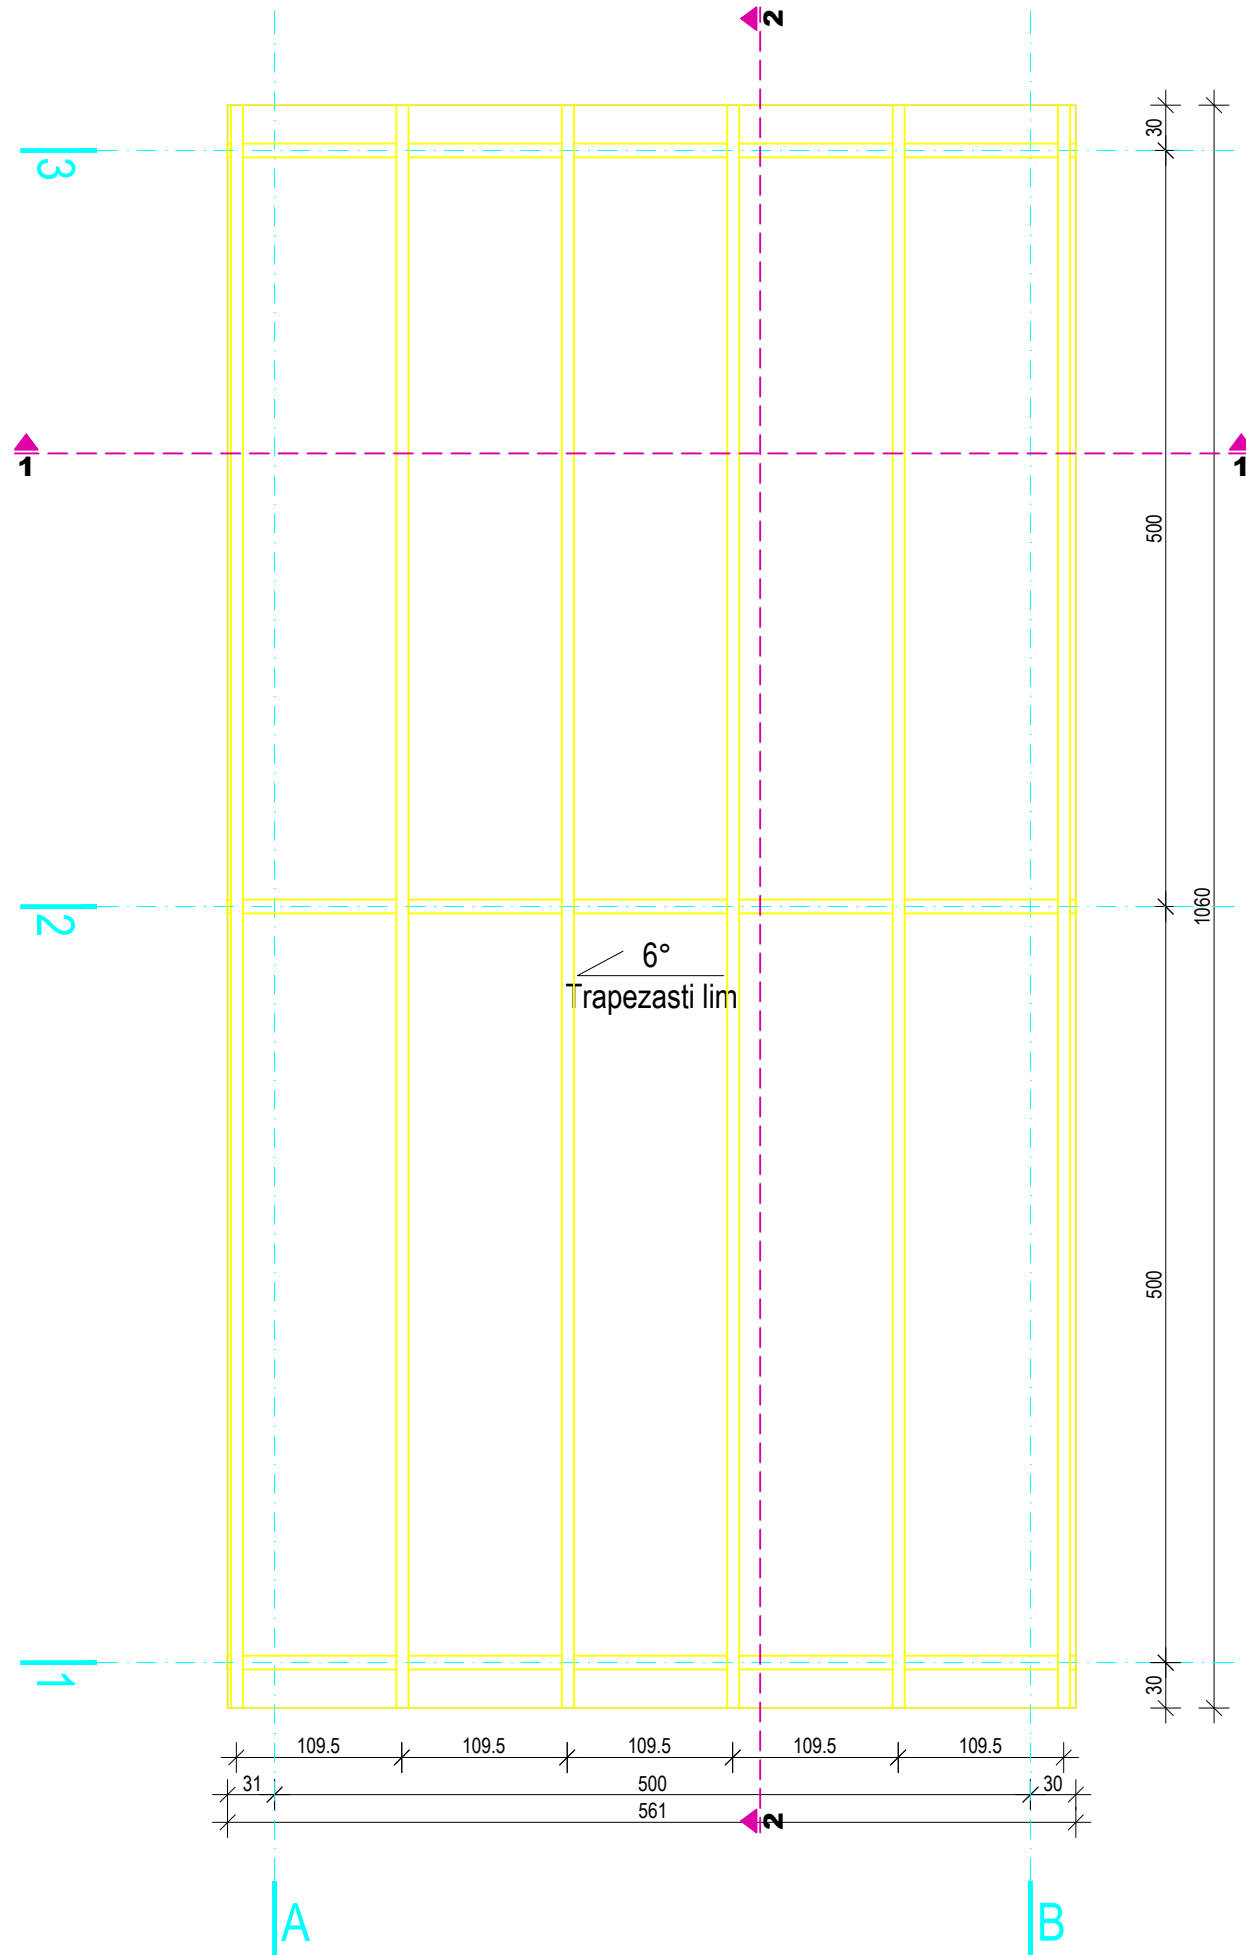

0	MAJ 2024	IZDATO ZA PREGLED	JST	MMK	AKO
REV.	DATUM DATE	IZDANJE DESCRIPTION	IZRADIO BY	PROVERIO CHKD	ODOBRIO APPD
VISINSKA KOTA POSTROJENJA / SITE ELEVATION: ±0.00=+77.15			VINJETA / KEY PLAN:		
KOORDINATE POSTROJENJA / SITE ORIGIN POINT: SITE COORDINATE SISTEM-SCS E=0.00 N=0.00 GAUSS-KRÜGER COORDINATE SYSTEM-GKCS X=7459237.79 Y=5043890.56					
NAPOMENE / NOTES:					
VRSTA T. D. / TYPE OF T. D.:	NAZIV I OZNAKA DELA PROJEKTA / PROJECT PART NAME AND CODE :				PROJEKTANT / DESIGN COMPANY:
IDP	01 - PROJEKAT ARHITEKTURE				
INVESTITOR / CLIENT:	JP SRBIJAGAS NOVI SAD, BULEVAR OSLOBOĐENJA 69				Ugovor broj / Job No.: 1269/2019
OBJEKAT / BUILDING:	PRIMOPREDAJNA STANICA (PPS) "BANATSKI DVOR" BP. 1205/1, 1205/2, 2346, 1207/1 I 1207/2 KO BANATSKI DVOR				IZRADIO / DRAWN BY: Jovana Stojanov, M.Sc.A
NAZIV CRTEŽA / DWG. NAME:	POMOĆNI OBJEKAT BR. 05 / REGULACIJA PROTOKA / ČEL. NADSTREŠNICA OSNOVA KROVNE KONSTRUKCIJE				PREGLEDAO / CHECKED BY: Marja Milin Krunić, M.Sc.A
BROJ CRTEŽA / DWG.NO.:	154723- IDP -01-05-AD-002	REV. 0	LIST 1/1	ODOBRIO / APPROVED BY: Aleksandar Kovjanić, M.Sc.A 300 C717 06	
DATUM / DATE	MAJ 2024	NAZIV DOKUMENTA / FILE NAME	1547-IDP-01-05 regulacija protoka_nadstrešnica.dwg	FORMAT / PAPER SIZE	420 x 297 mm
		RAZMERA / SCALE	1:50		