



AZOTNI BLOK
osnova temelja

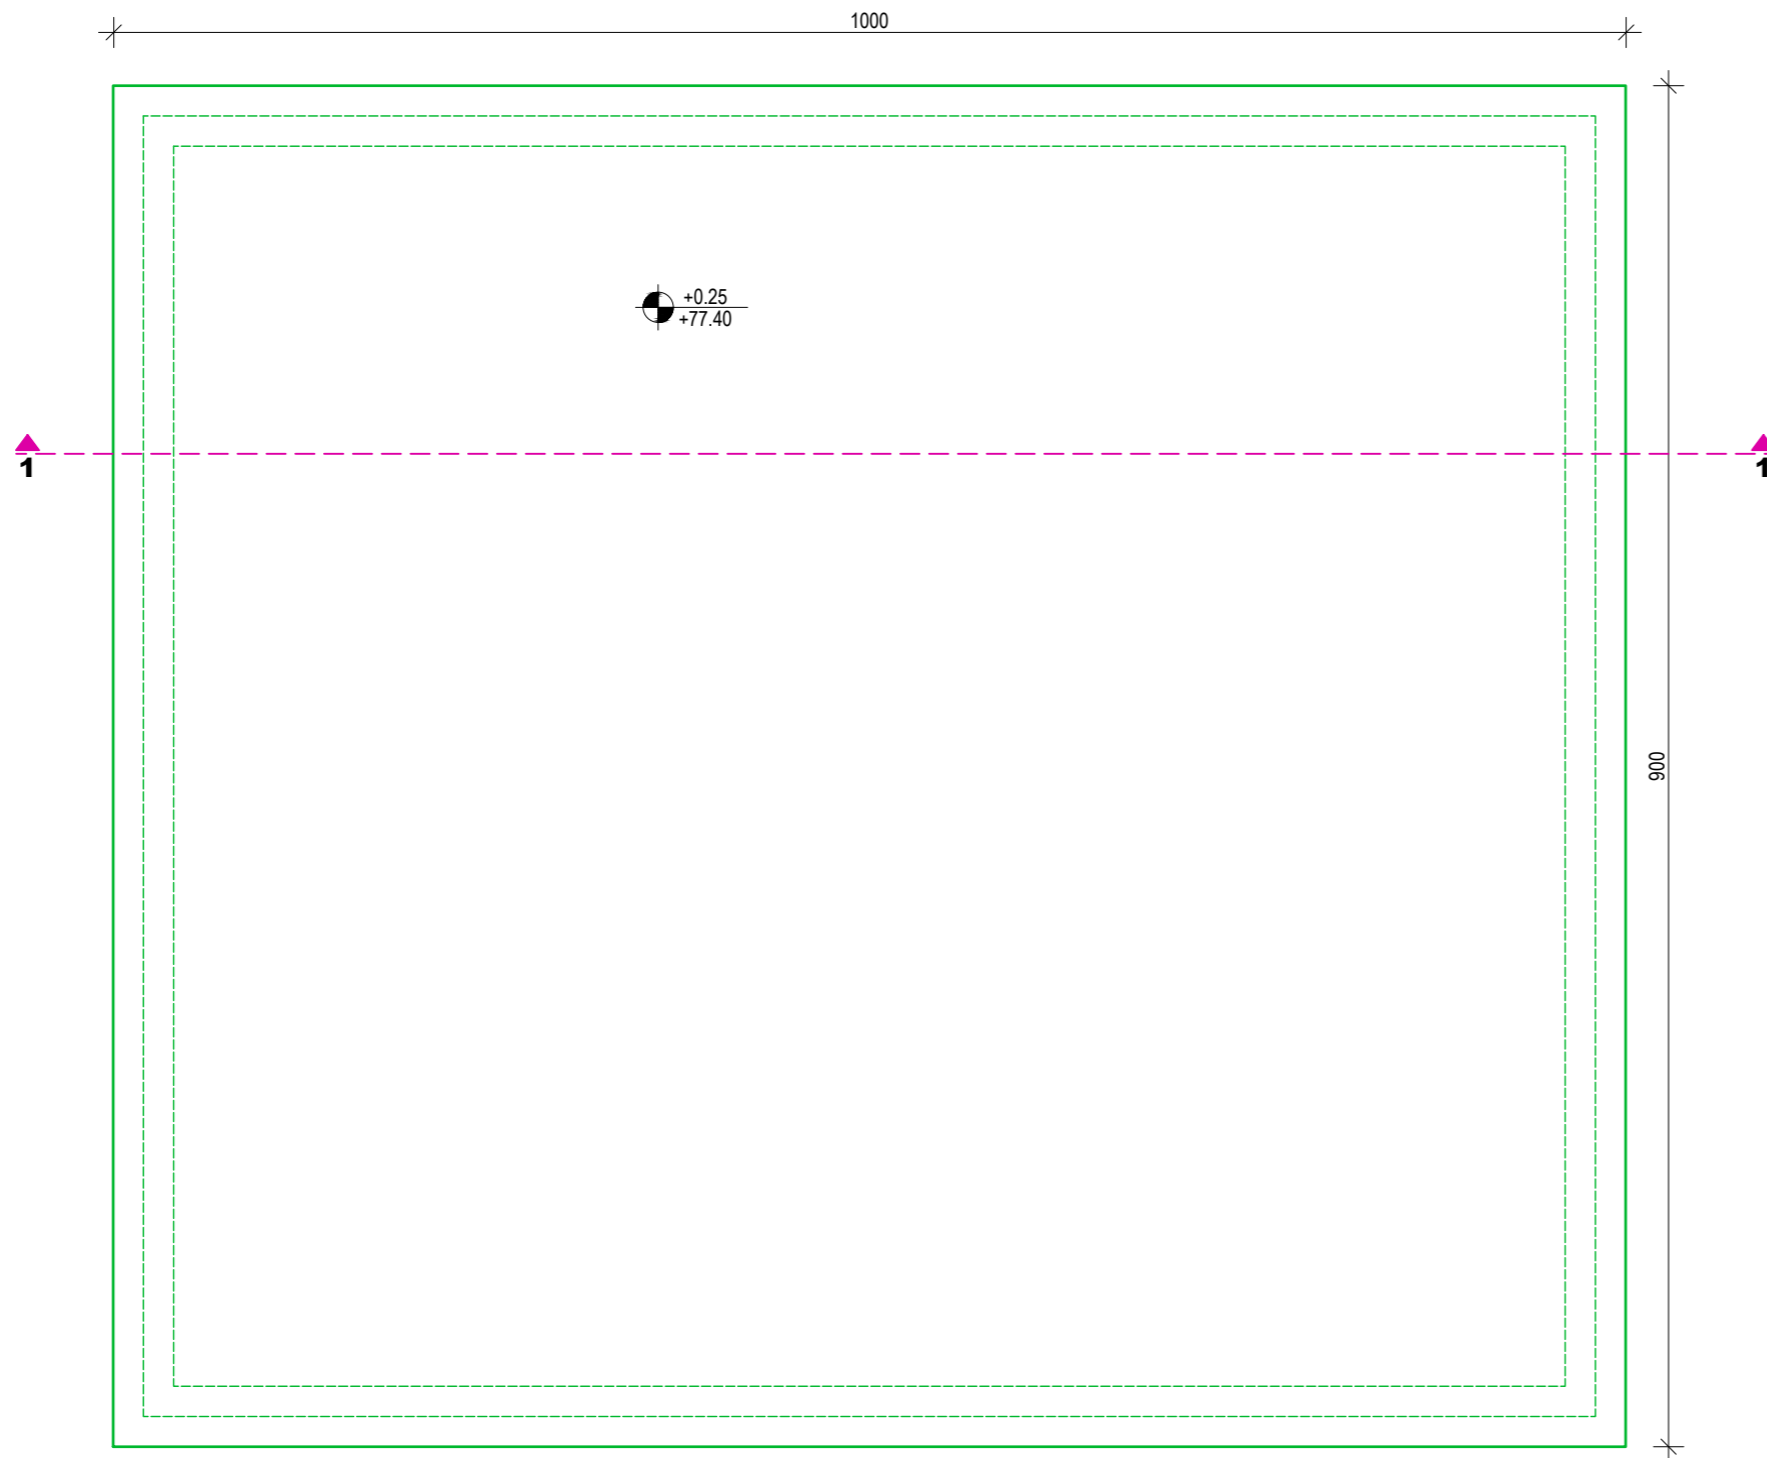

AZOTNI BLOK
presek 1-1

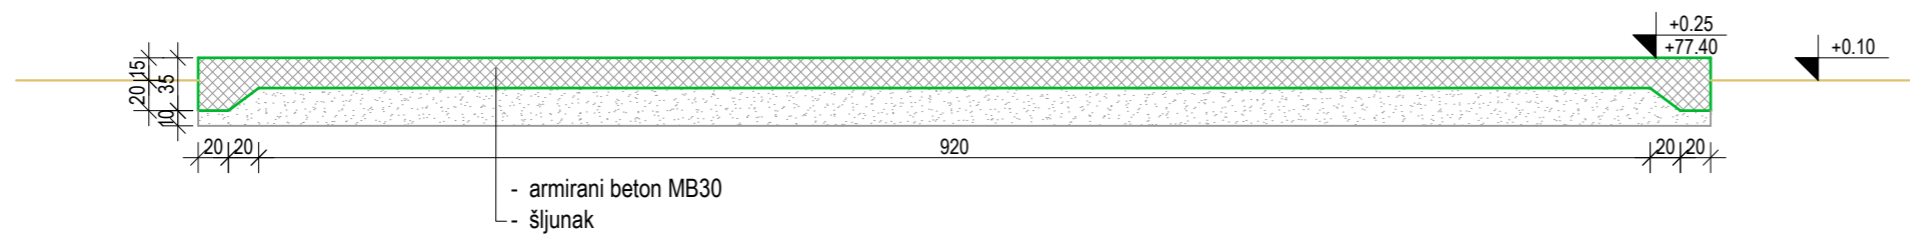

REV.	DATUM / DATE	IZDANJE / DESCRIPTION	IZRADIO / BY	PROVERIO / CHKD	ODOBRIO / APPD
0	MAJ 2024	IZDATO ZA PREGLED	JST	MMK	AKO

VISINSKA KOTA POSTROJENJA / SITE ELEVATION:
±0.00=+77.15

KOORDINATE POSTROJENJA / SITE ORIGIN POINT:
SITE COORDINATE SYSTEM-SCS
E=0.00 N=0.00
GAUSS-KRÜGER COORDINATE SYSTEM-GKCS
X=7459237.79 Y=5043890.56

NAPOMENE / NOTES:

VINJETA / KEY PLAN:

VRSTA T. D. / TYPE OF T. D.:	NAZIV I OZNAKA DELA PROJEKTA / PROJECT PART NAME AND CODE:	PROJEKTANT / DESIGN COMPANY:
IDP	01 - PROJEKAT ARHITEKTURE	
INVESTITOR / CLIENT:	JP SRBIJAGAS NOVI SAD, BULEVAR OSLOBOĐENJA 69	Ugovor broj / Job No.: 1269/2019
OBJEKAT / BUILDING:	PRIMOPREDAJNA STANICA (PPS) "BANATSKI DVOR" BP. 1205/1, 1205/2, 2346, 1207/1 1207/2 KO BANATSKI DVOR	IZRADIO / DRAWN BY: Jovana Stojanov, M.Sc.A
NAZIV CRTEŽA / DWG. NAME:	POMOĆNI OBJEKAT BR. 09 / AZOTNI BLOK OSNOVA TEMELJA I PRESEK	PREGLEDAO / CHECKED BY: Marija Milin Krunić, M.Sc.A
BROJ CRTEŽA / DWG.NO.:	154723-IDP-01-09-AD-001	ODOBRIO / APPROVED BY: Aleksandar Kojanić, M.Sc.A 300 C717 06
DATUM / DATE:	MAJ 2024	FORMAT / PAPER SIZE:
NAZIV DOKUMENTA / FILE NAME:	1547-IDP-01-09 azotni blok.dwg	580 x 297 mm
IZDANJE / DESCRIPTION:	0	RAZMERA / SCALE:
LIST:	1/1	1:50