


PRESEK

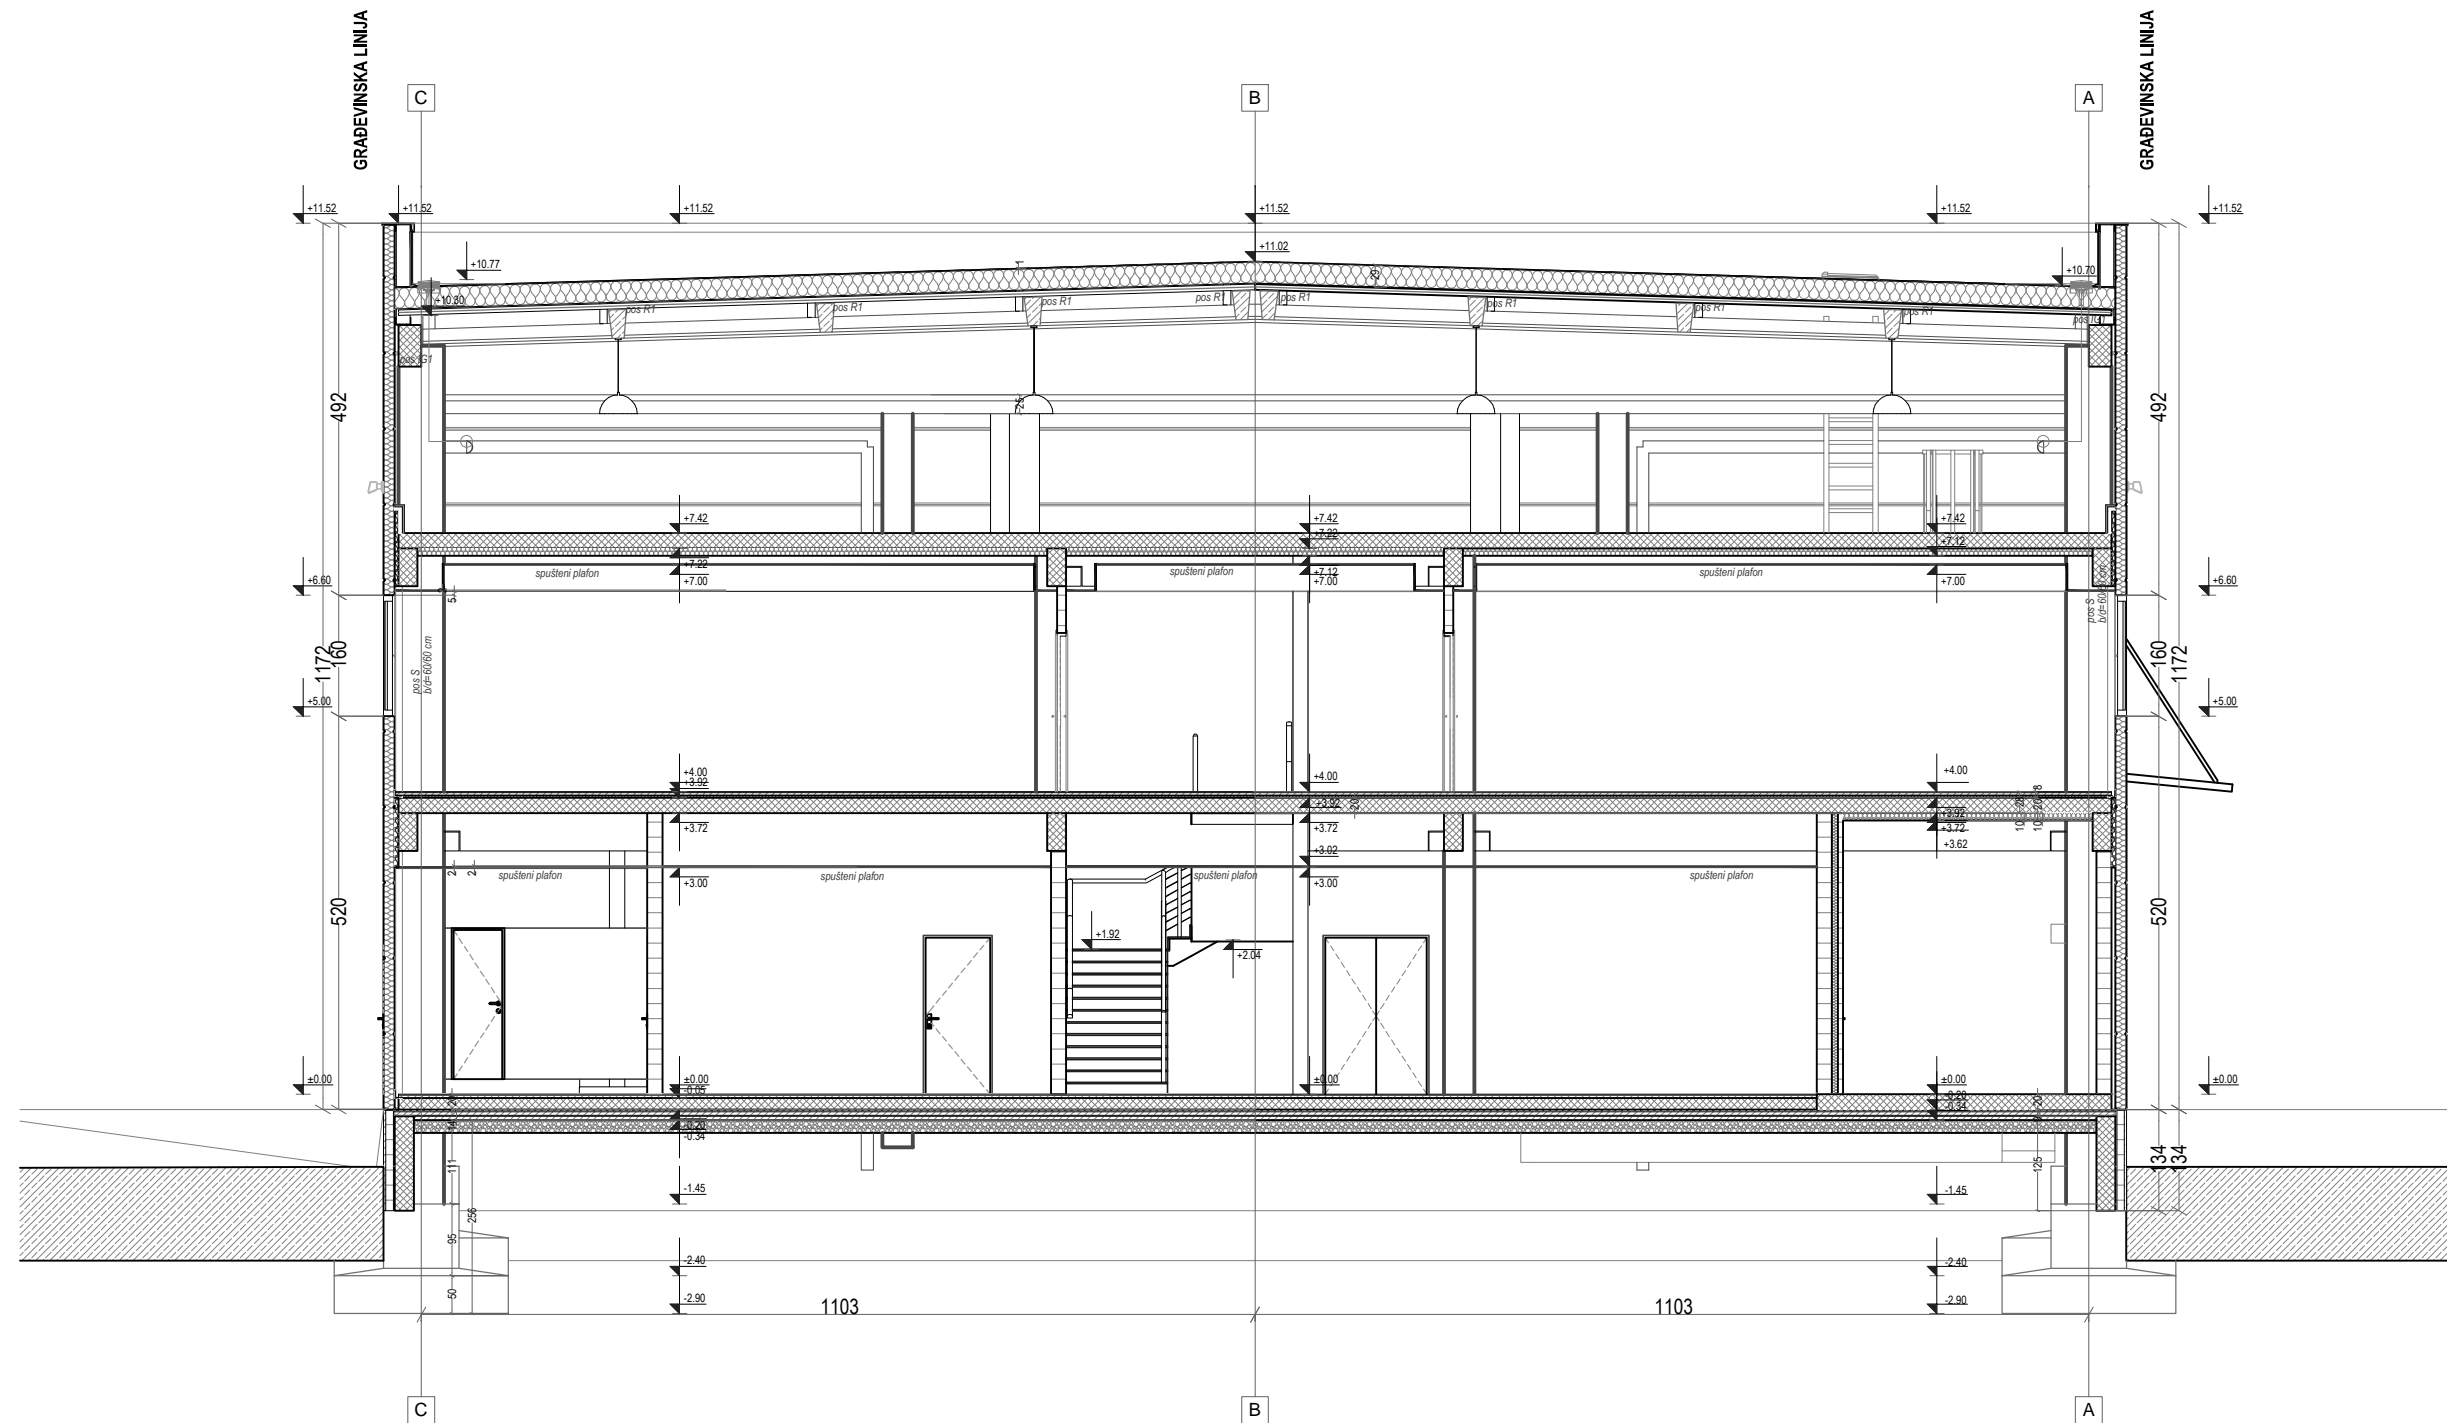

 <p>BIRO ZA PROJEKTOVANJE I NADZOR Kajmakčalanska br.6, 11000 Beograd</p>	 <p>Investitor: OPŠTINA ŽITIŠTE Cara Dusana 15, Žitište</p>	
		<p>Odgovorni urbanista: Jasna Marićević, dipl.inž.arh.</p>
<p>Saradnici: Danijela Mišković, dipl.inž.građ. Milan Prica, dipl.inž.sao. Dragan Zdravković, dipl.inž.građ. Renata Šarčević, dipl.inž.p.arh.</p>	<p>Crtež: CELINA B PRIMER BETONSKE HALE PRESEK</p>	
<p>Datum: decembar 2014.</p>	<p>Razmera: 1: 100</p>	<p>List: 6.6.2.</p>