


PROIZVODNI DEO

MAGACINSKI PROSTOR

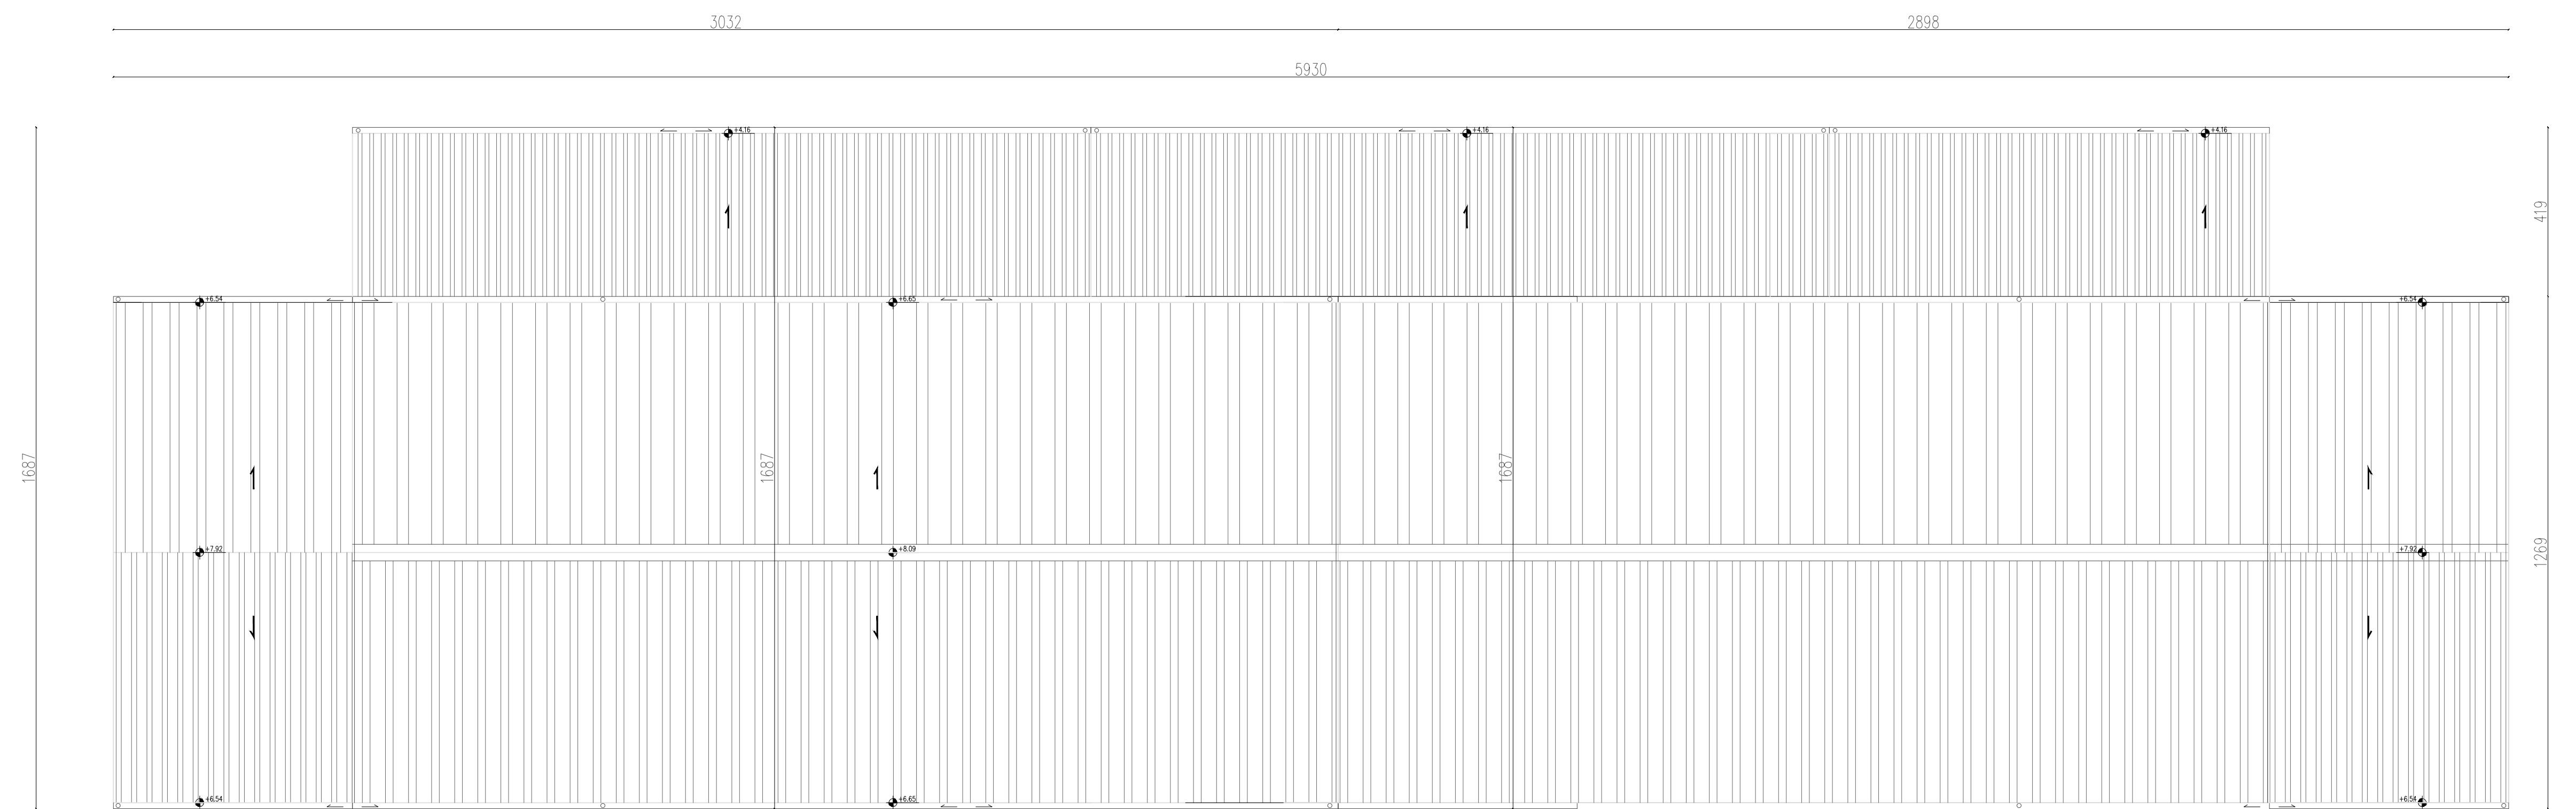

 BIRO ZA PROJEKTOVANJE I NADZOR Kajmakčalanska br.6, 11000 Beograd	Investitor: OPŠTINA ŽITIŠTE Cara Dusana 15, Žitište	
	URBANISTIČKI PROJEKAT za k.p. br. 1280 KO Banatski Dvor KOMPLEKS TRANFER STANICE SA KOMUNALNIM PARKOM U ŽITIŠTU	
Saradnici: Danijela Mišković, dipl.inž.grad. Milan Prica, dipl.inž.sao. Dragan Zdravković, dipl.inž.grad. Renata Šarčević, dipl.inž.p.arh.	Crtež: CELINA B PRIMER ČELIČNE HALE OSNOVA KROVA	
Datum: decembar 2014.	Razmera: 1: 100	List: 6.7.2.